


NEW PROPOSED BAY SHORE PUBLIC LIBRARY

LOCATION: 2 GARNER LANE, BAY SHORE NY


The goal of this project is to design a modern, innovative, site-specific project featuring a clear concept, a green roof with a specified function, and incorporating a minimum of three other sustainable building or site features. The public library will include an area for children, teens and adults. As well as a community room that will be able to seat 150 people. A 2,500-square-foot cafe with a drive-thru will be located on the site

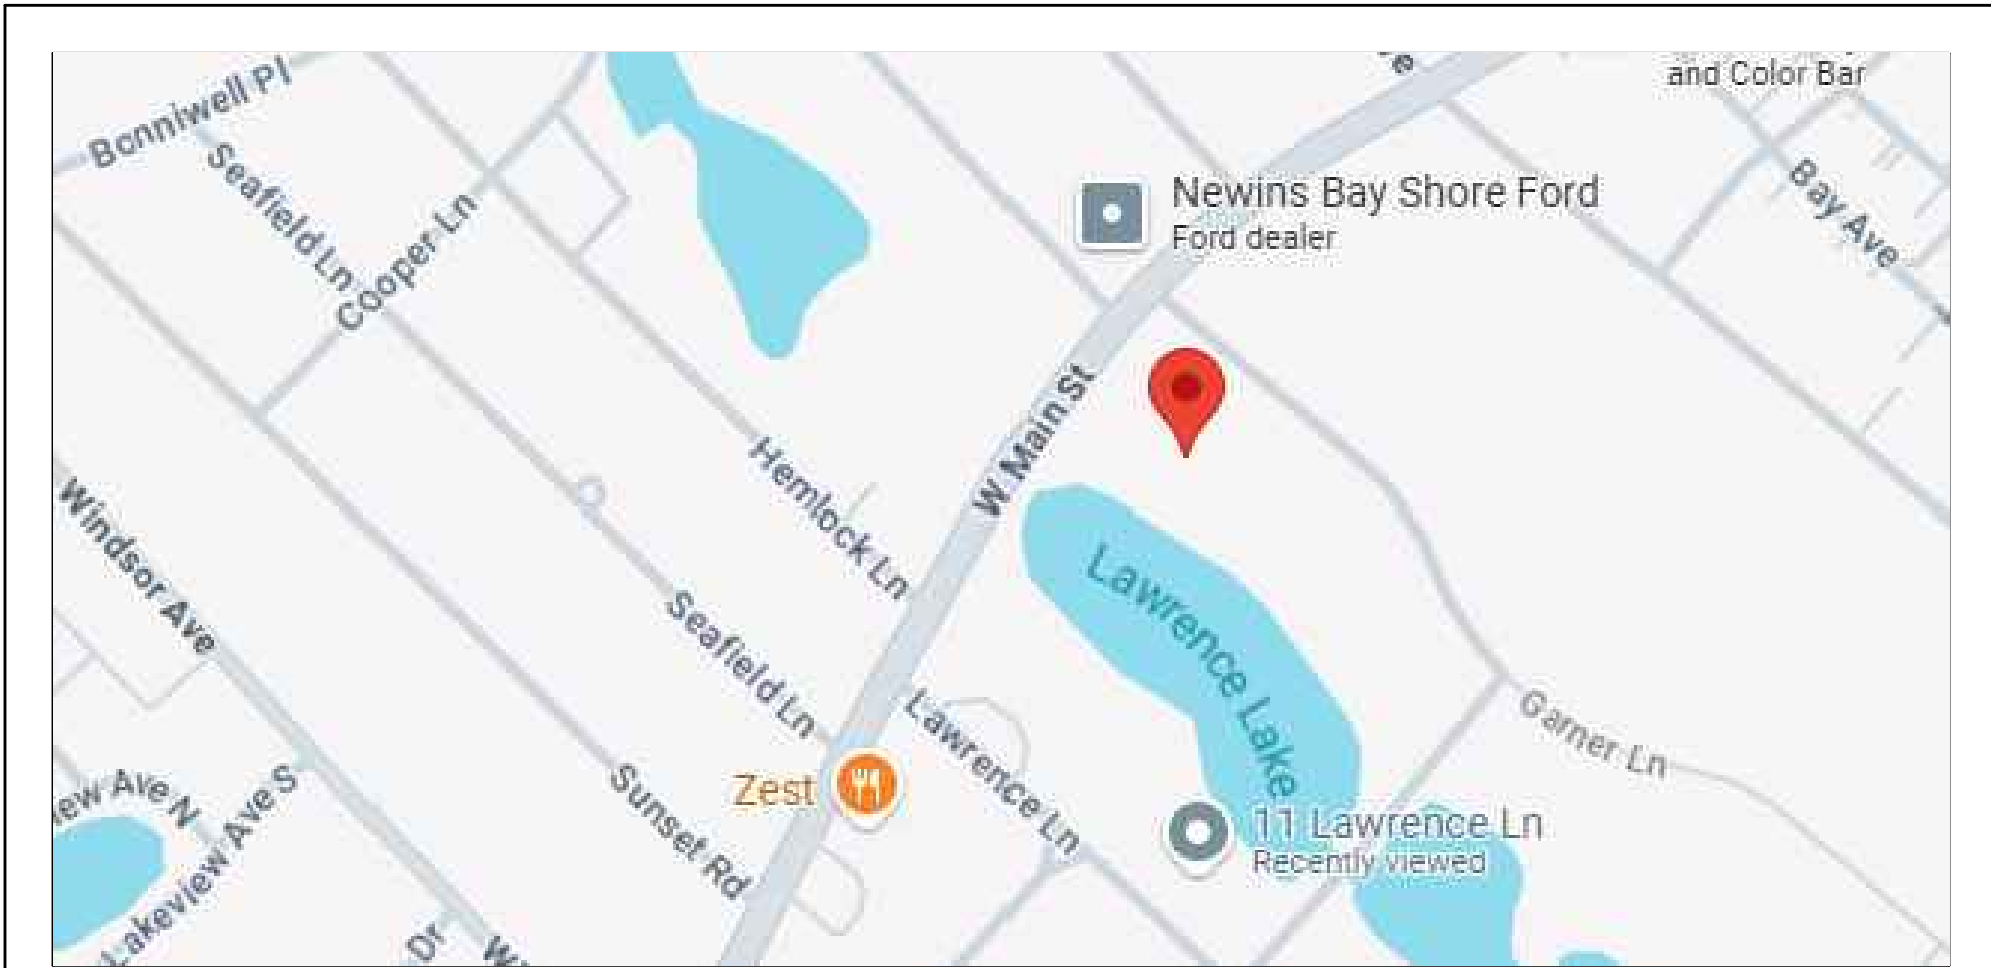

1 AERIAL MAP
N.T.S




1 LOCATION MAP
N.T.S

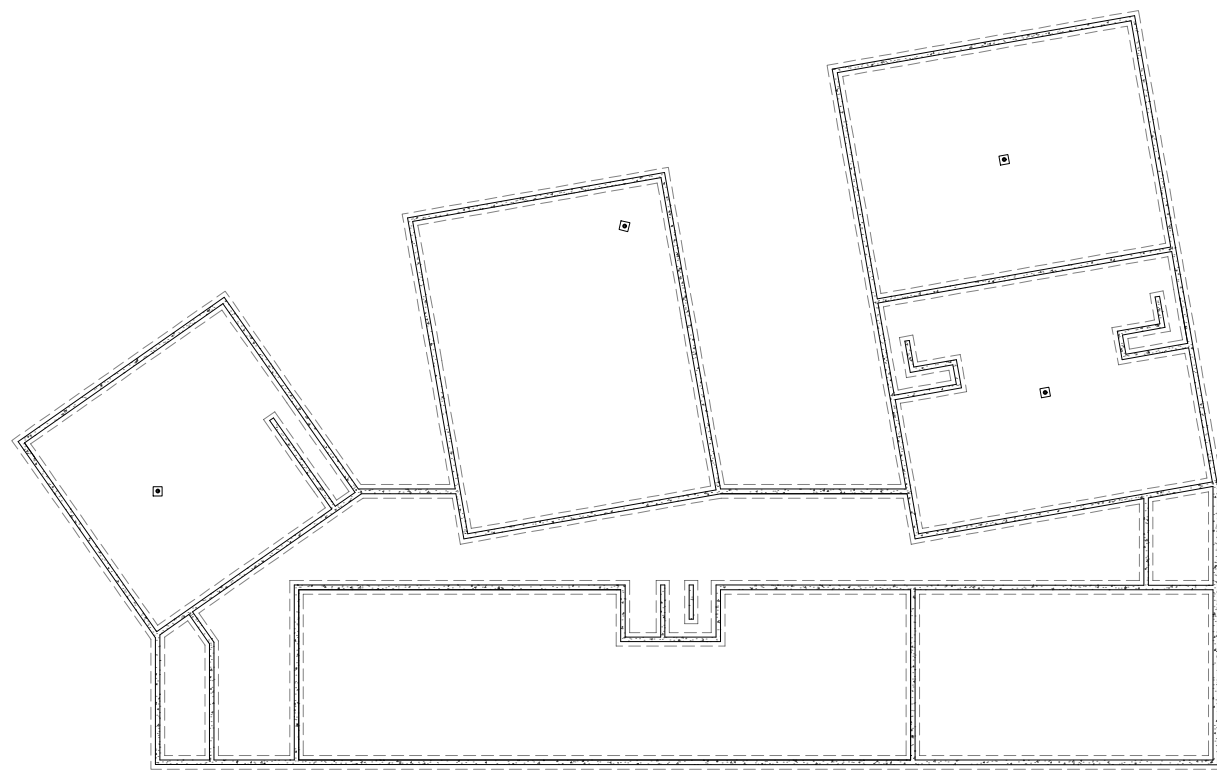


STRUCTURE




PARTI

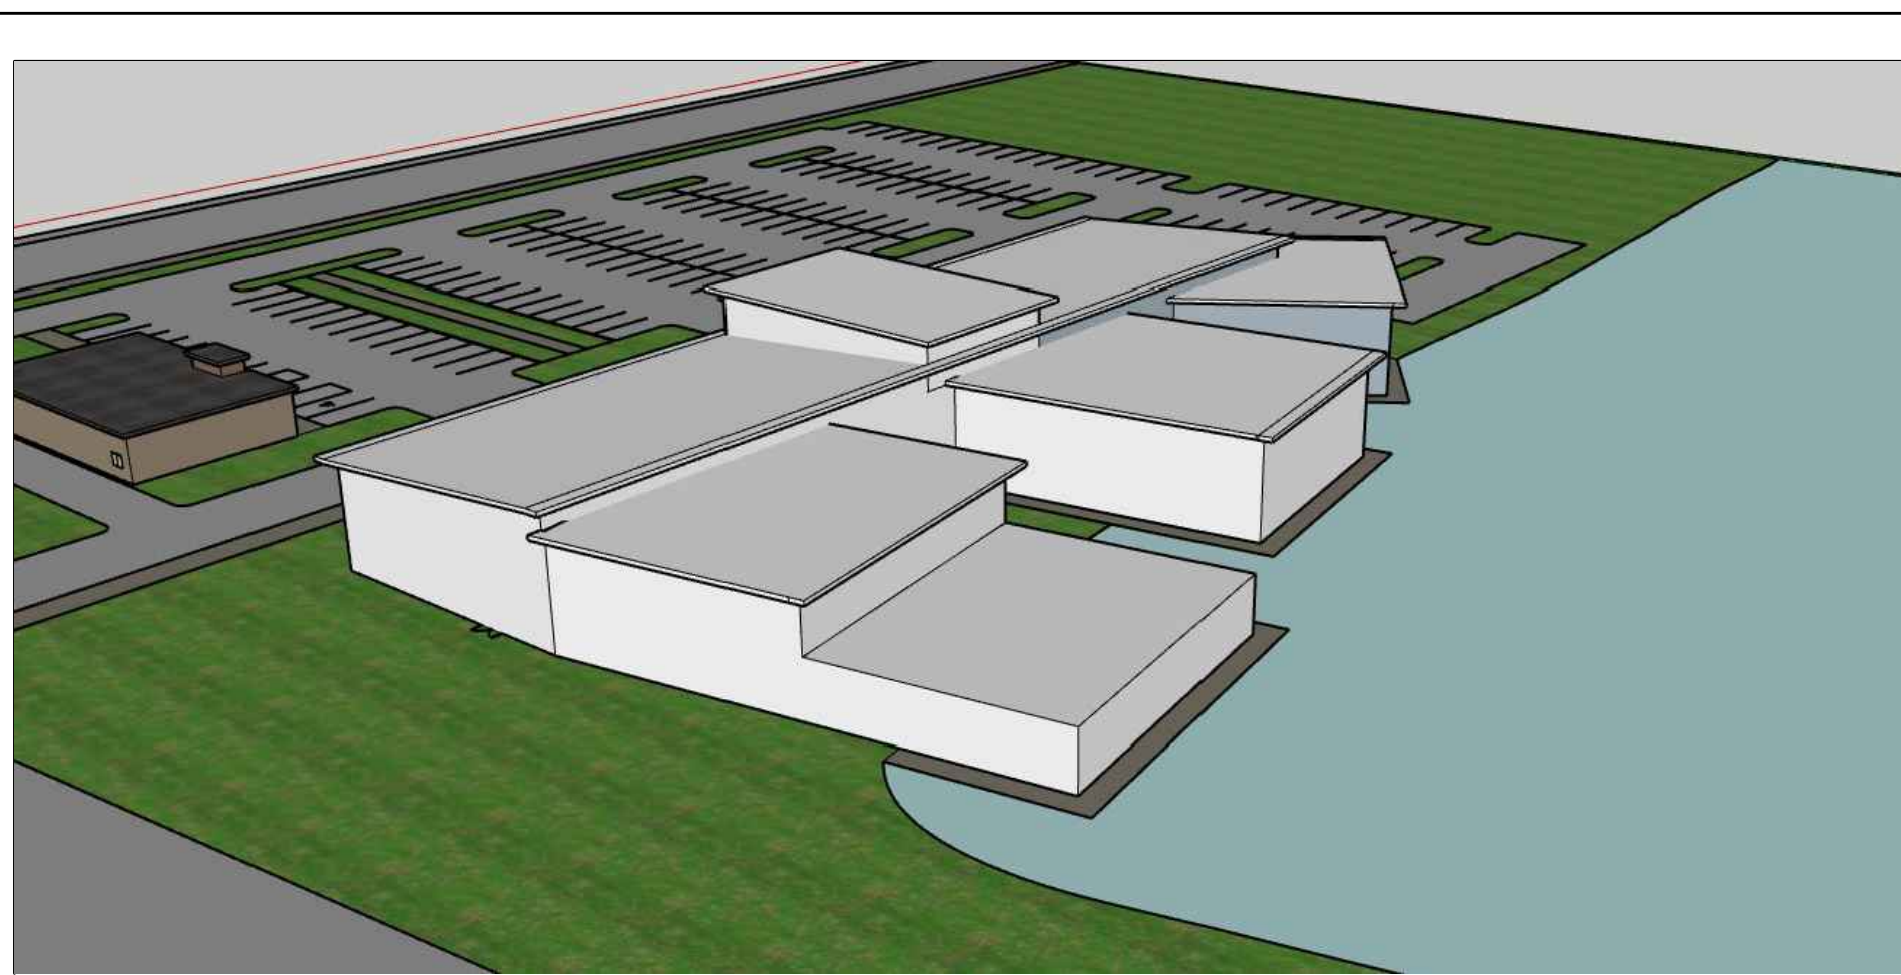

MASSING

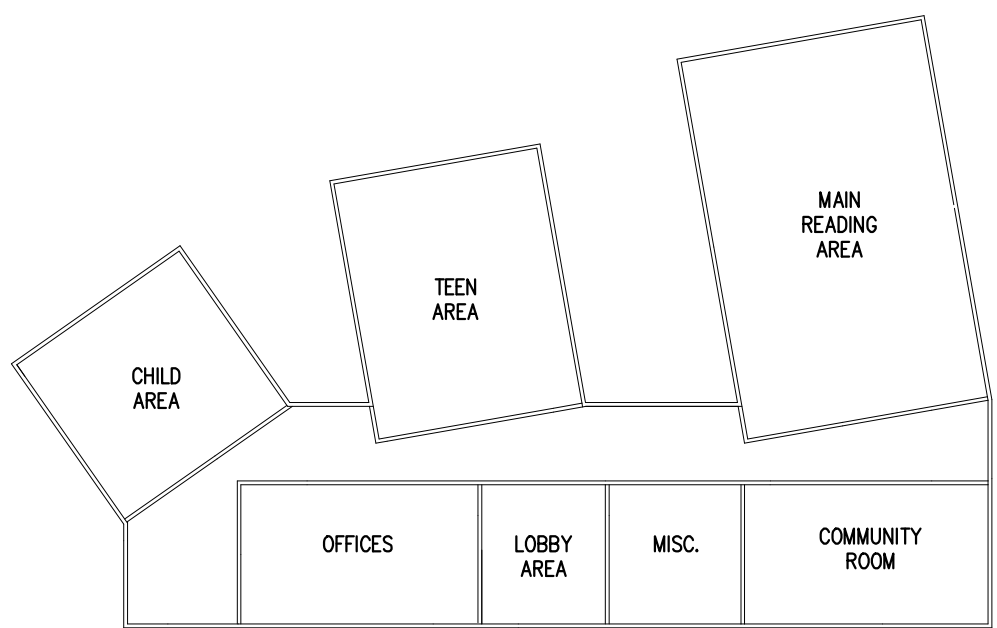



HIERARCHY/REPETITIVE TO UNIQUE

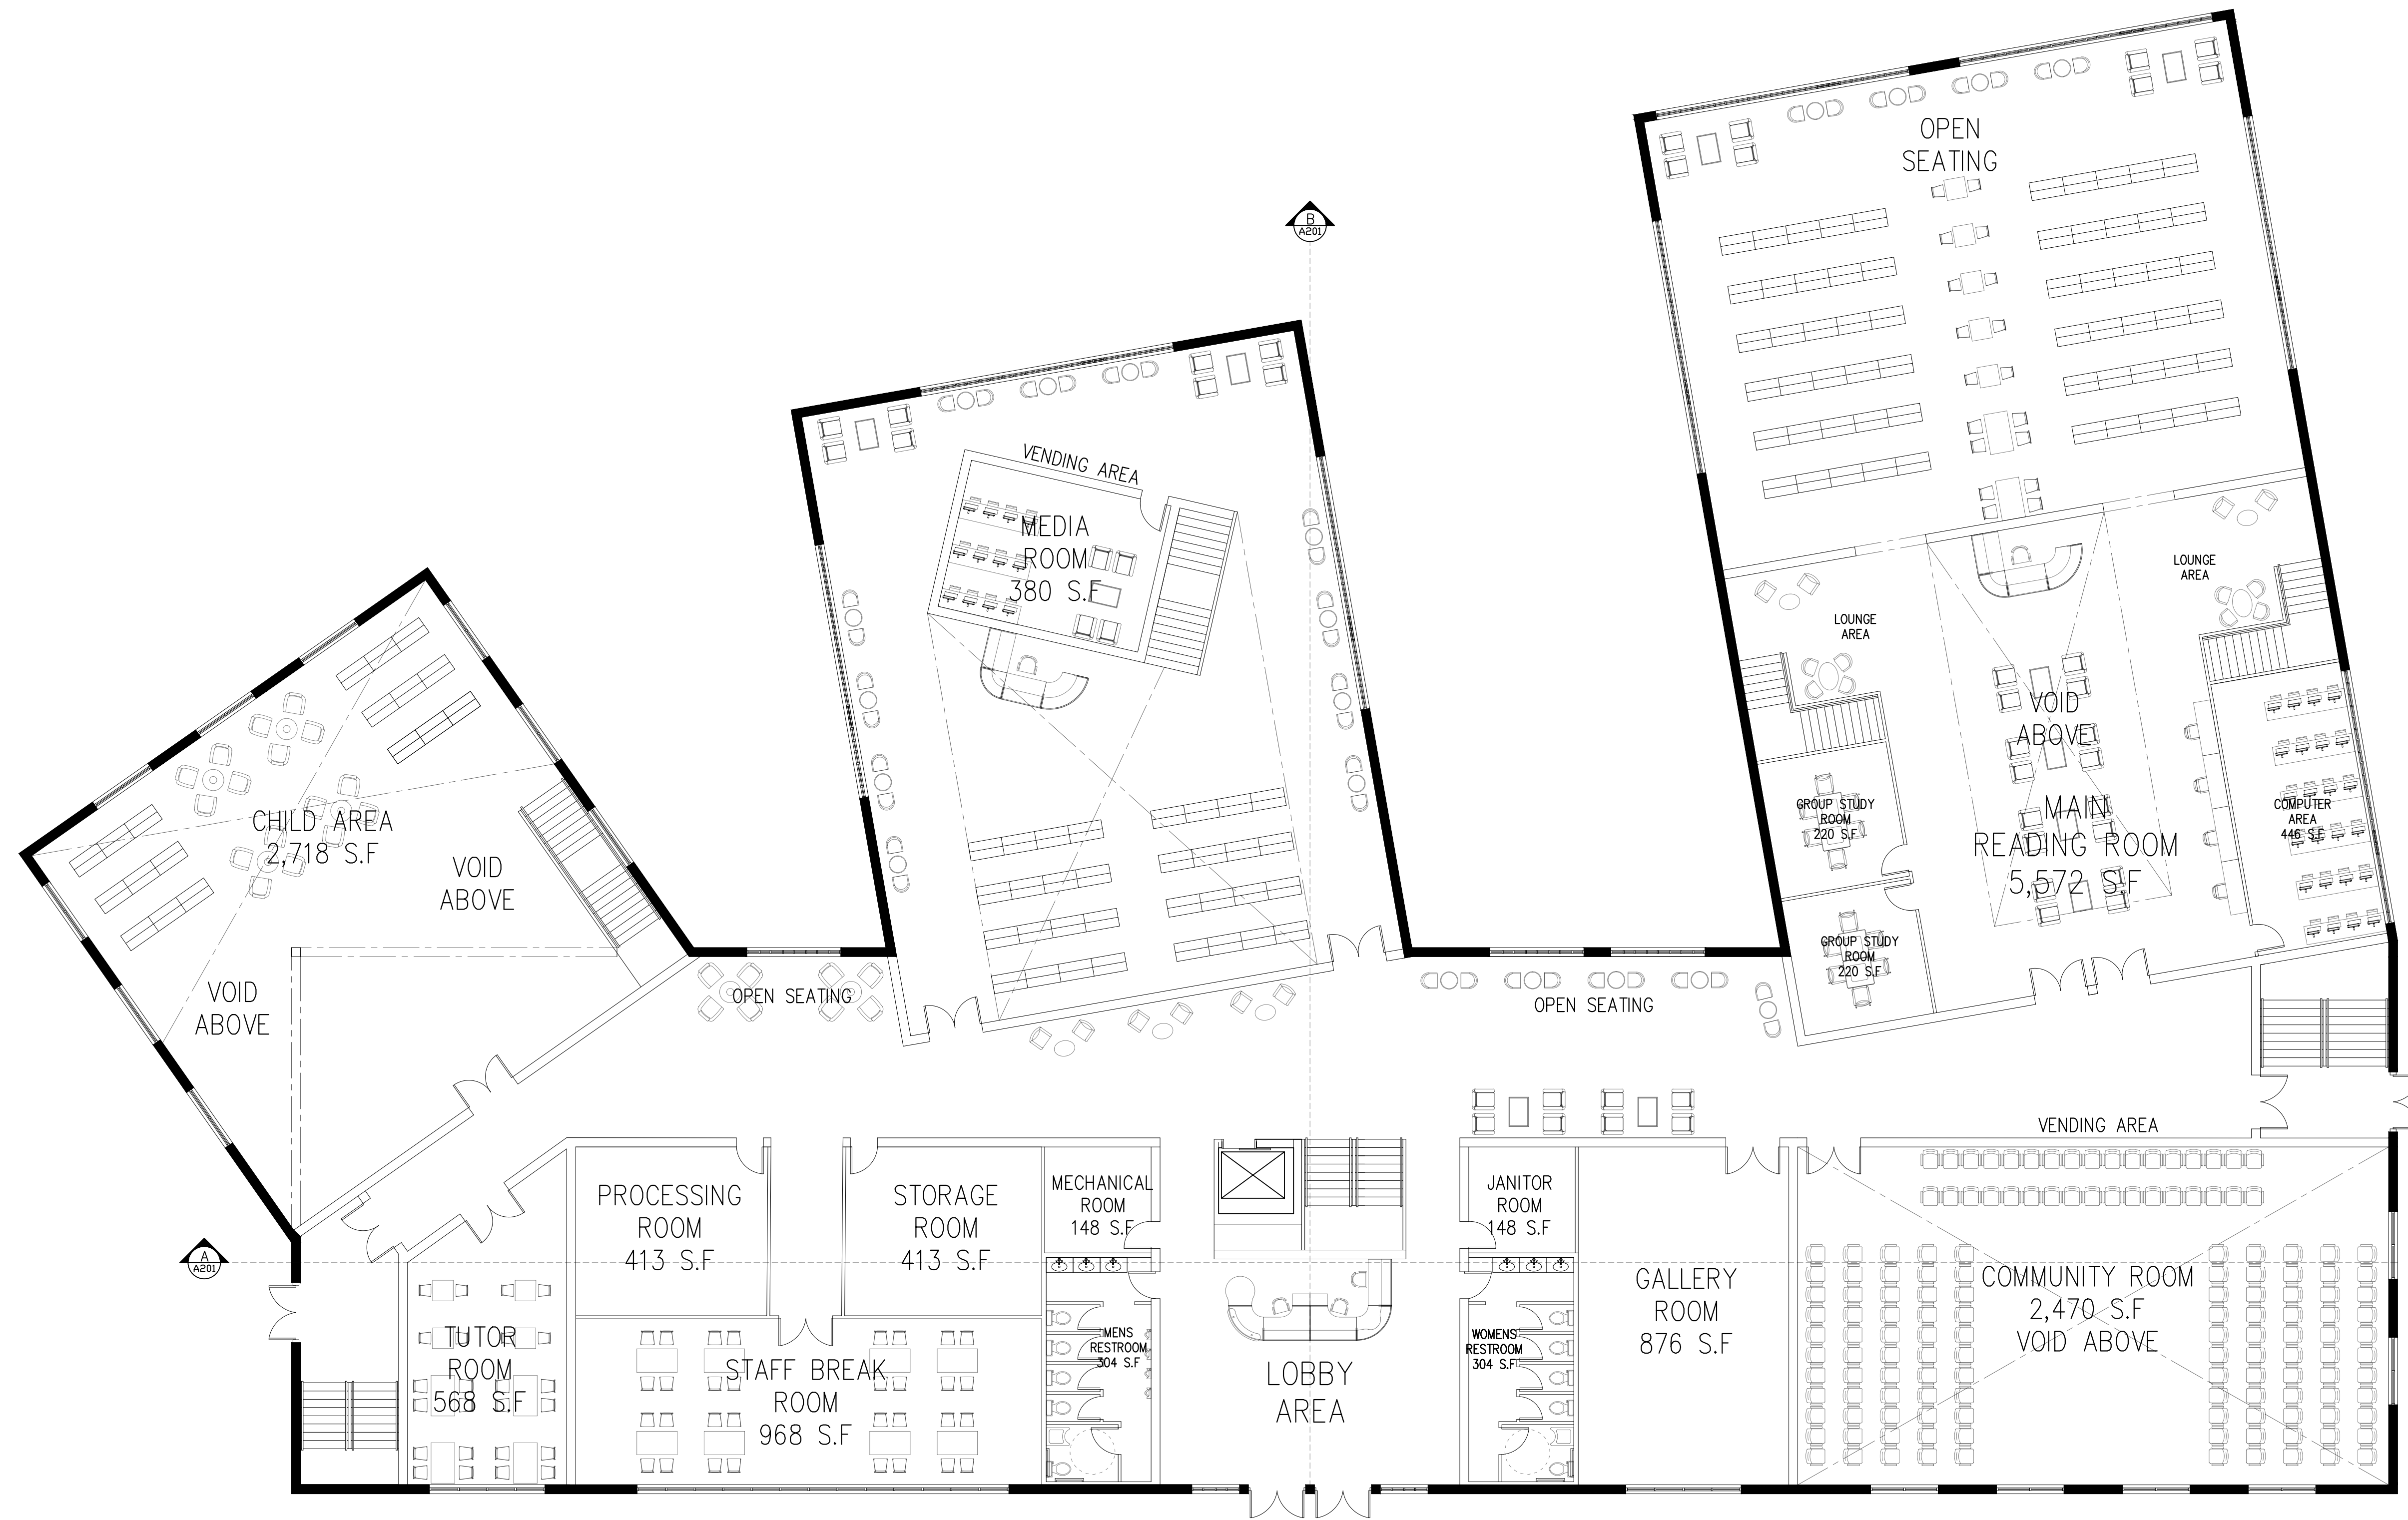

FIRST FLOOR PLAN


SCALE: 3/32" = 1'-0"

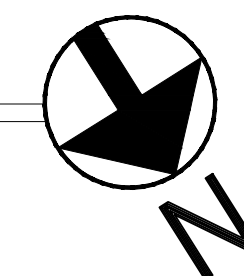


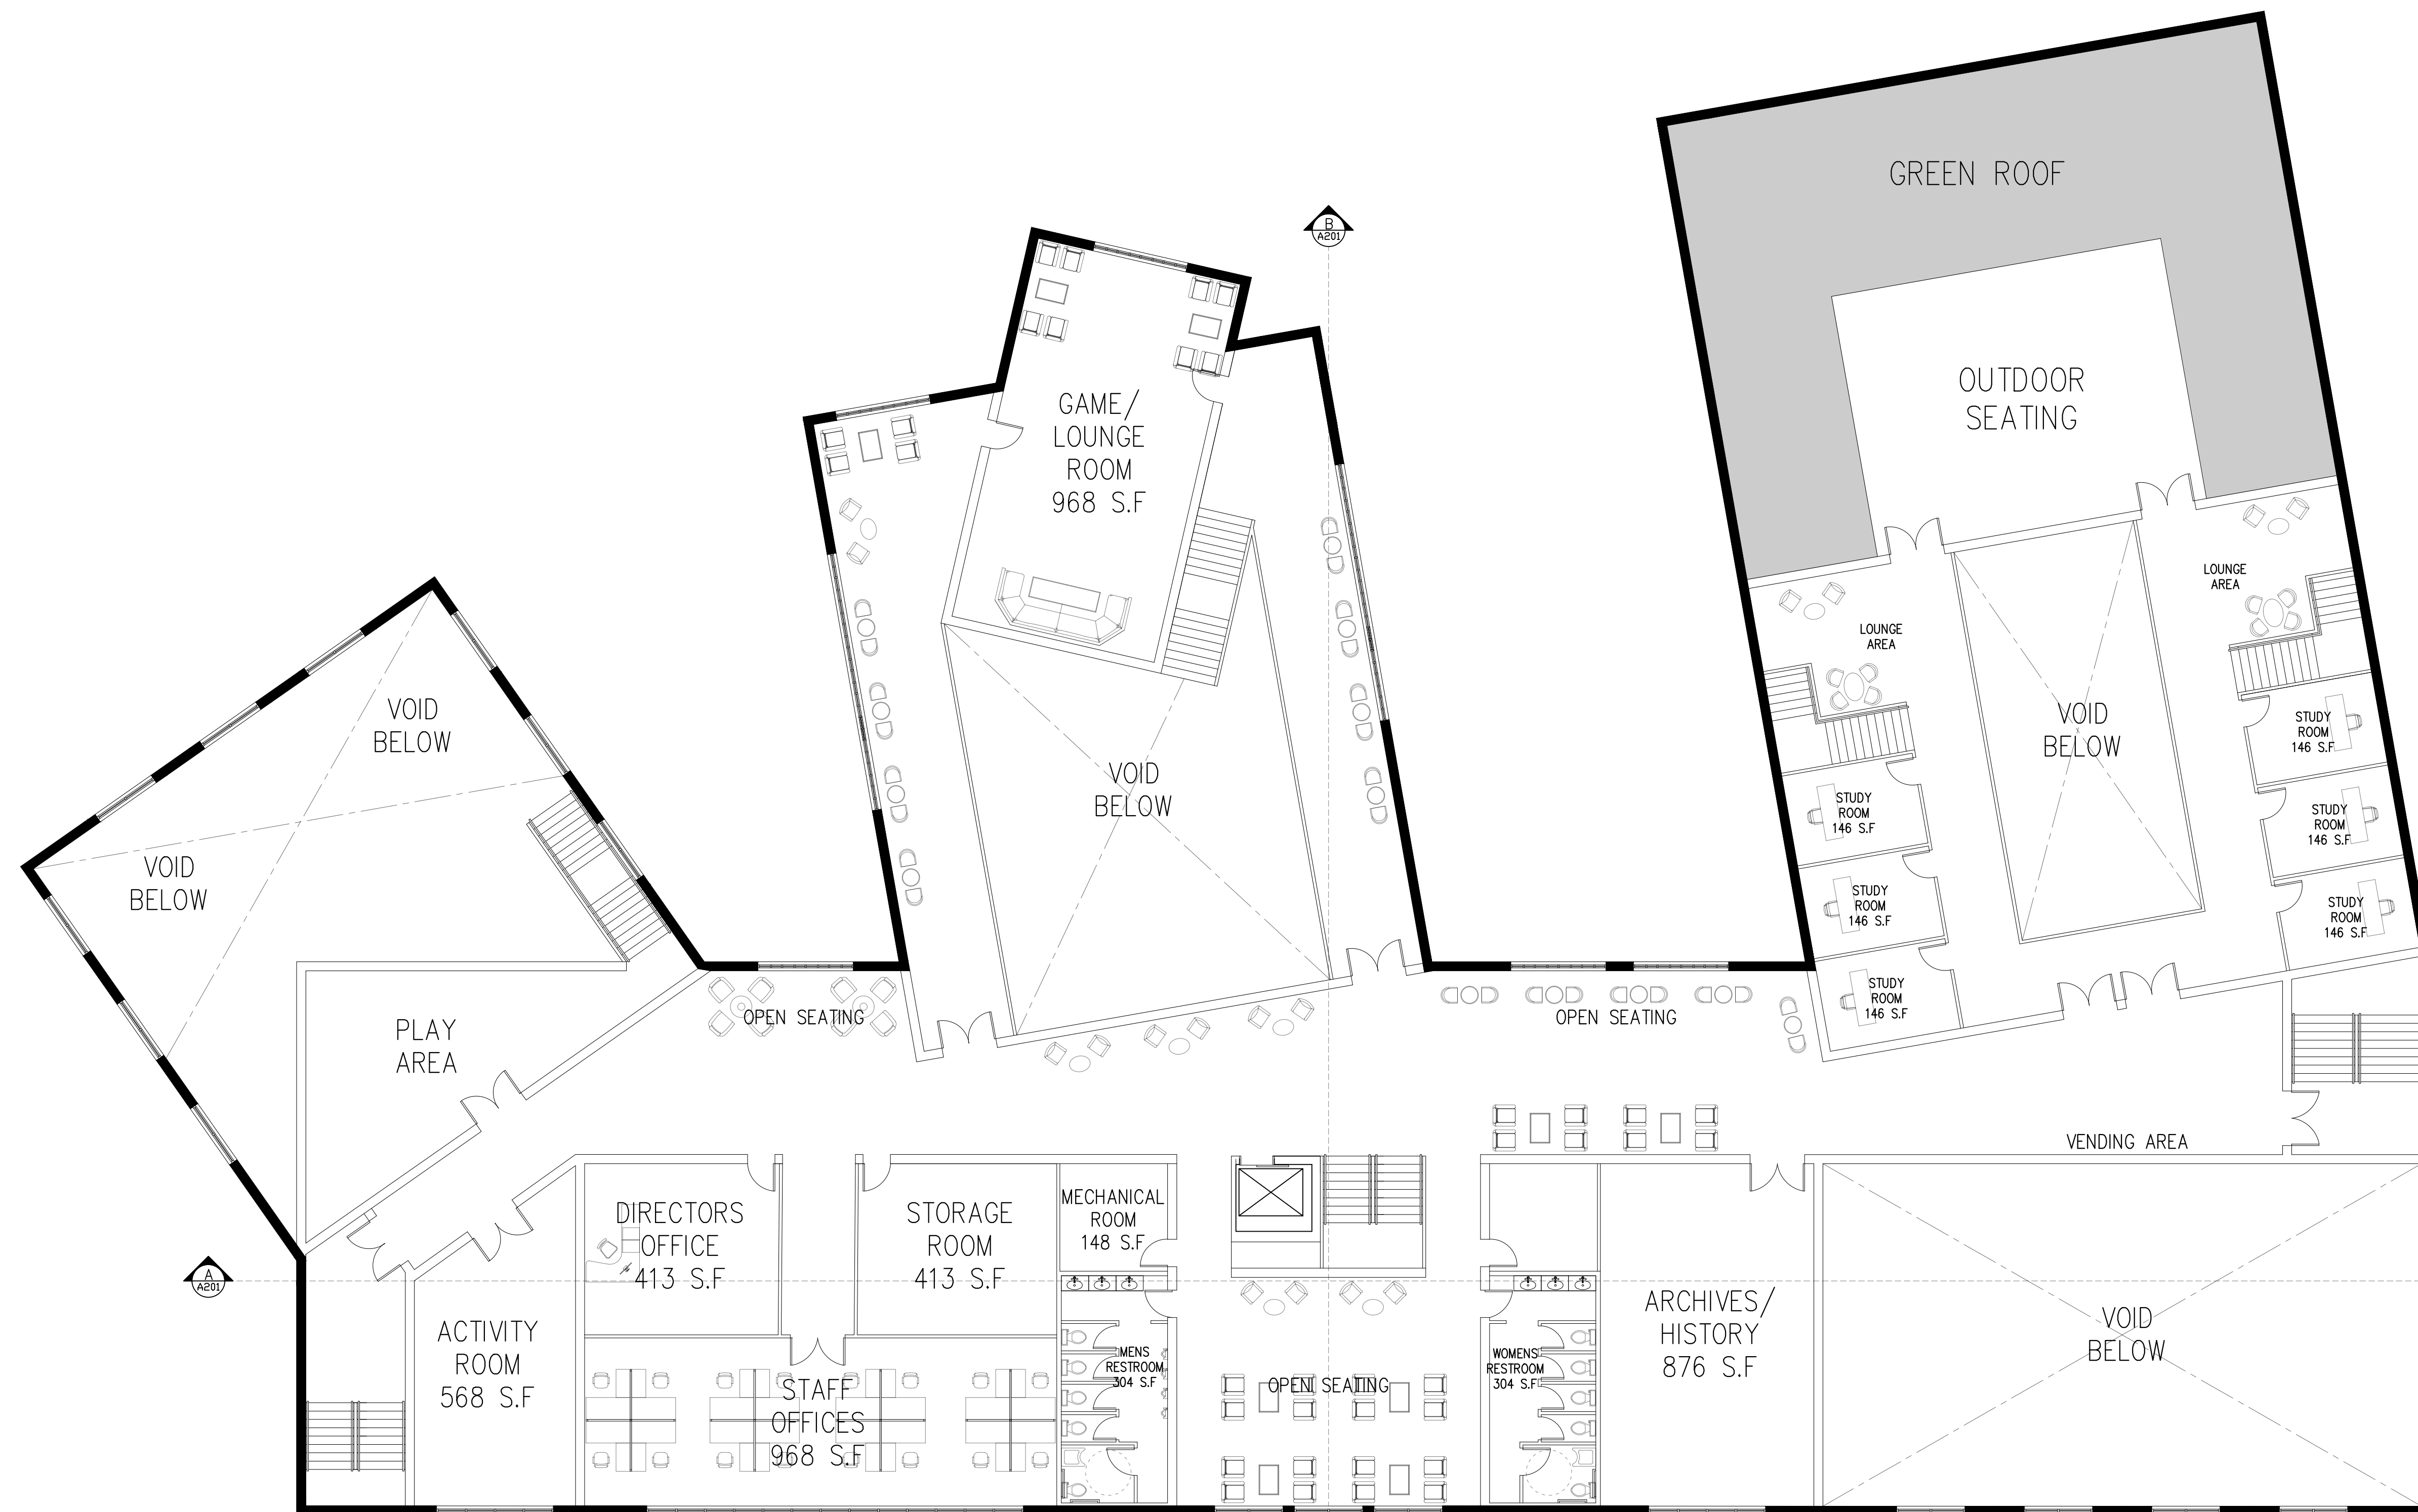

SECOND FLOOR PLAN


SCALE: 3/32" = 1'-0"

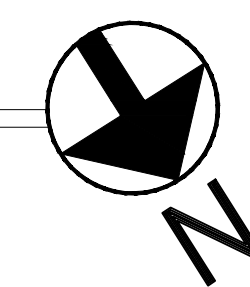

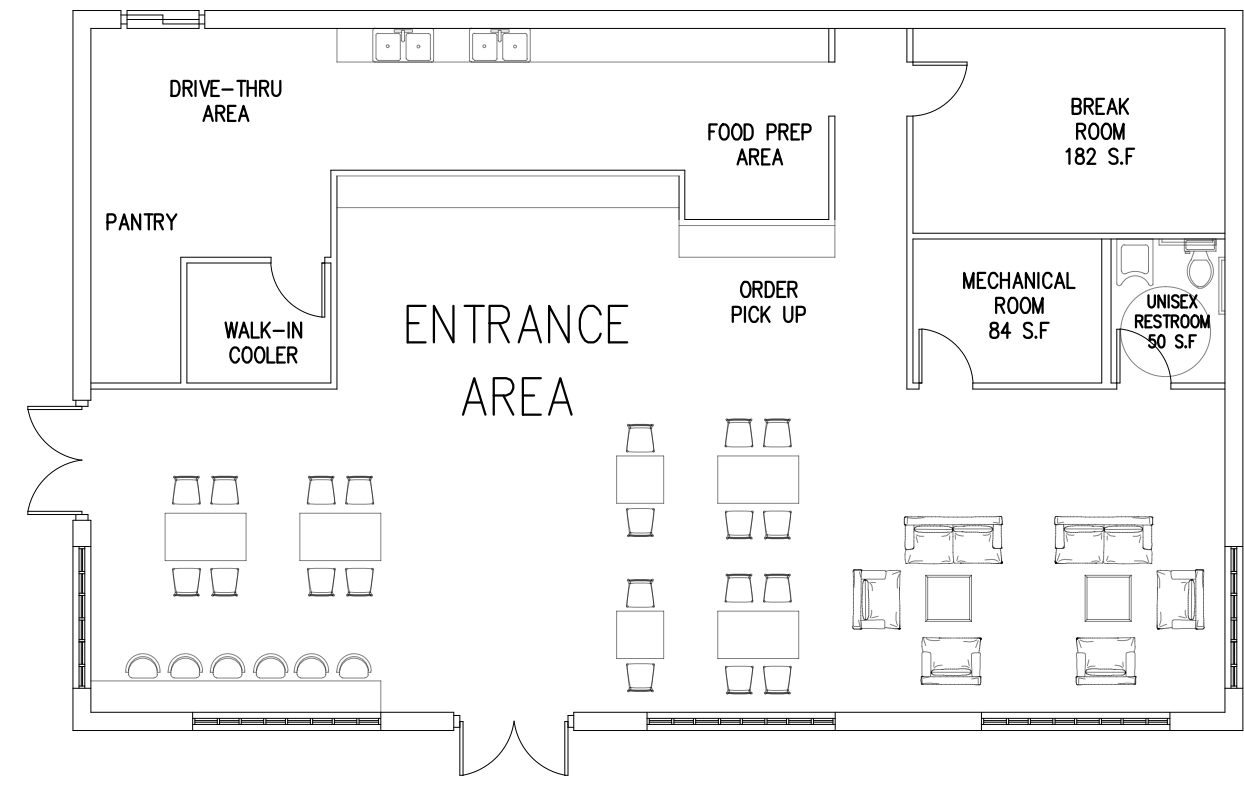


CAFE FLOOR PLAN

SCALE: 3/32" = 1'-0"

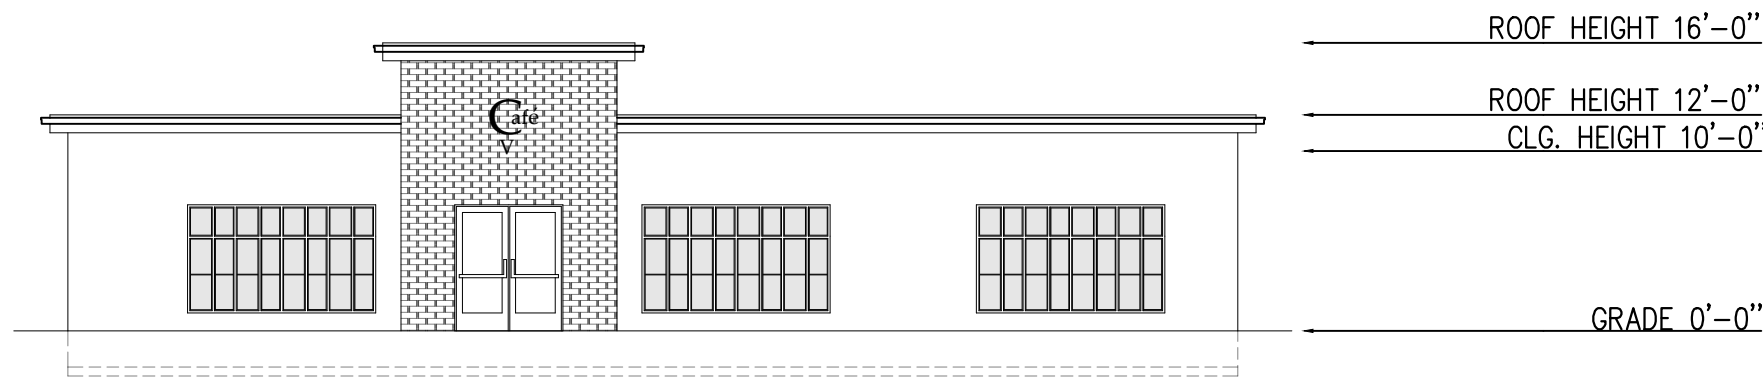


NORTH WEST FRONT ELEVATION

SCALE: 3/32" = 1'-0"

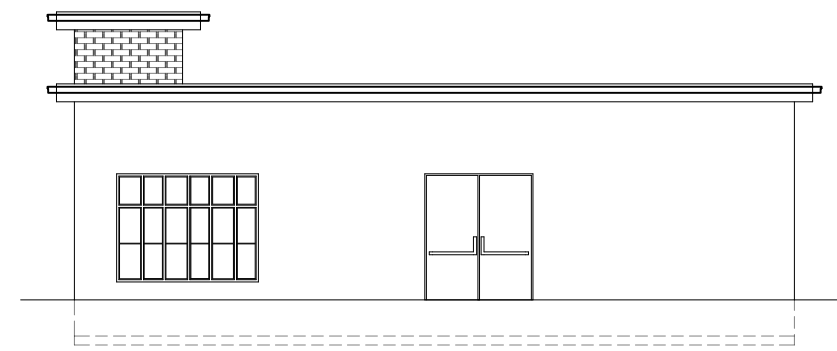


SOUTH WEST SIDE ELEVATION

SCALE: 3/32" = 1'-0"

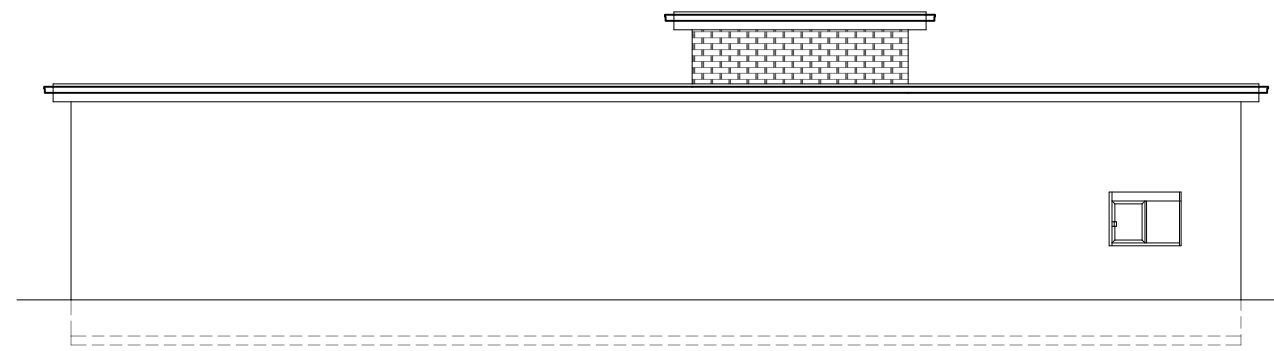

SOUTH EAST FRONT ELEVATION

SCALE: 3/32" = 1'-0"

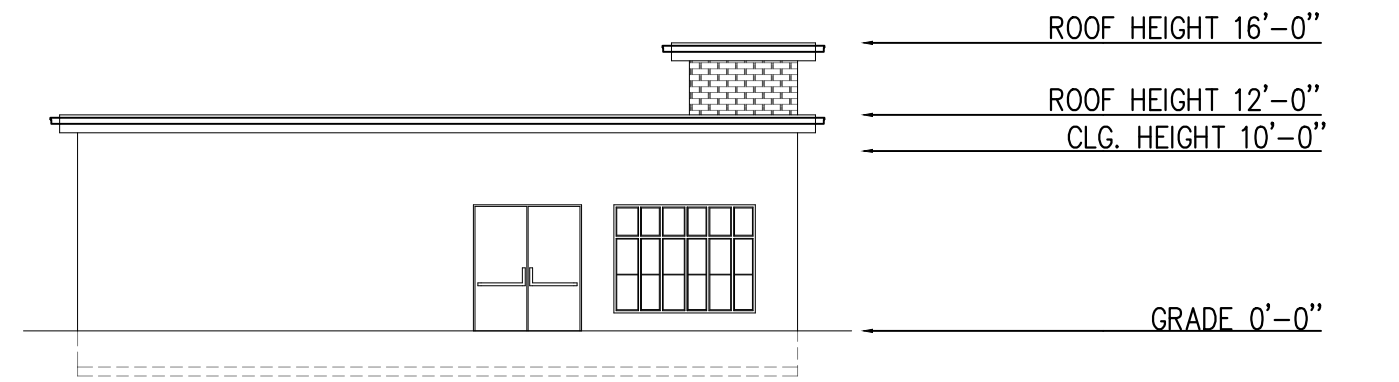

NORTH EAST SIDE ELEVATION

SCALE: 3/32" = 1'-0"



1


CAFE VIEW




2

CAFE VIEW




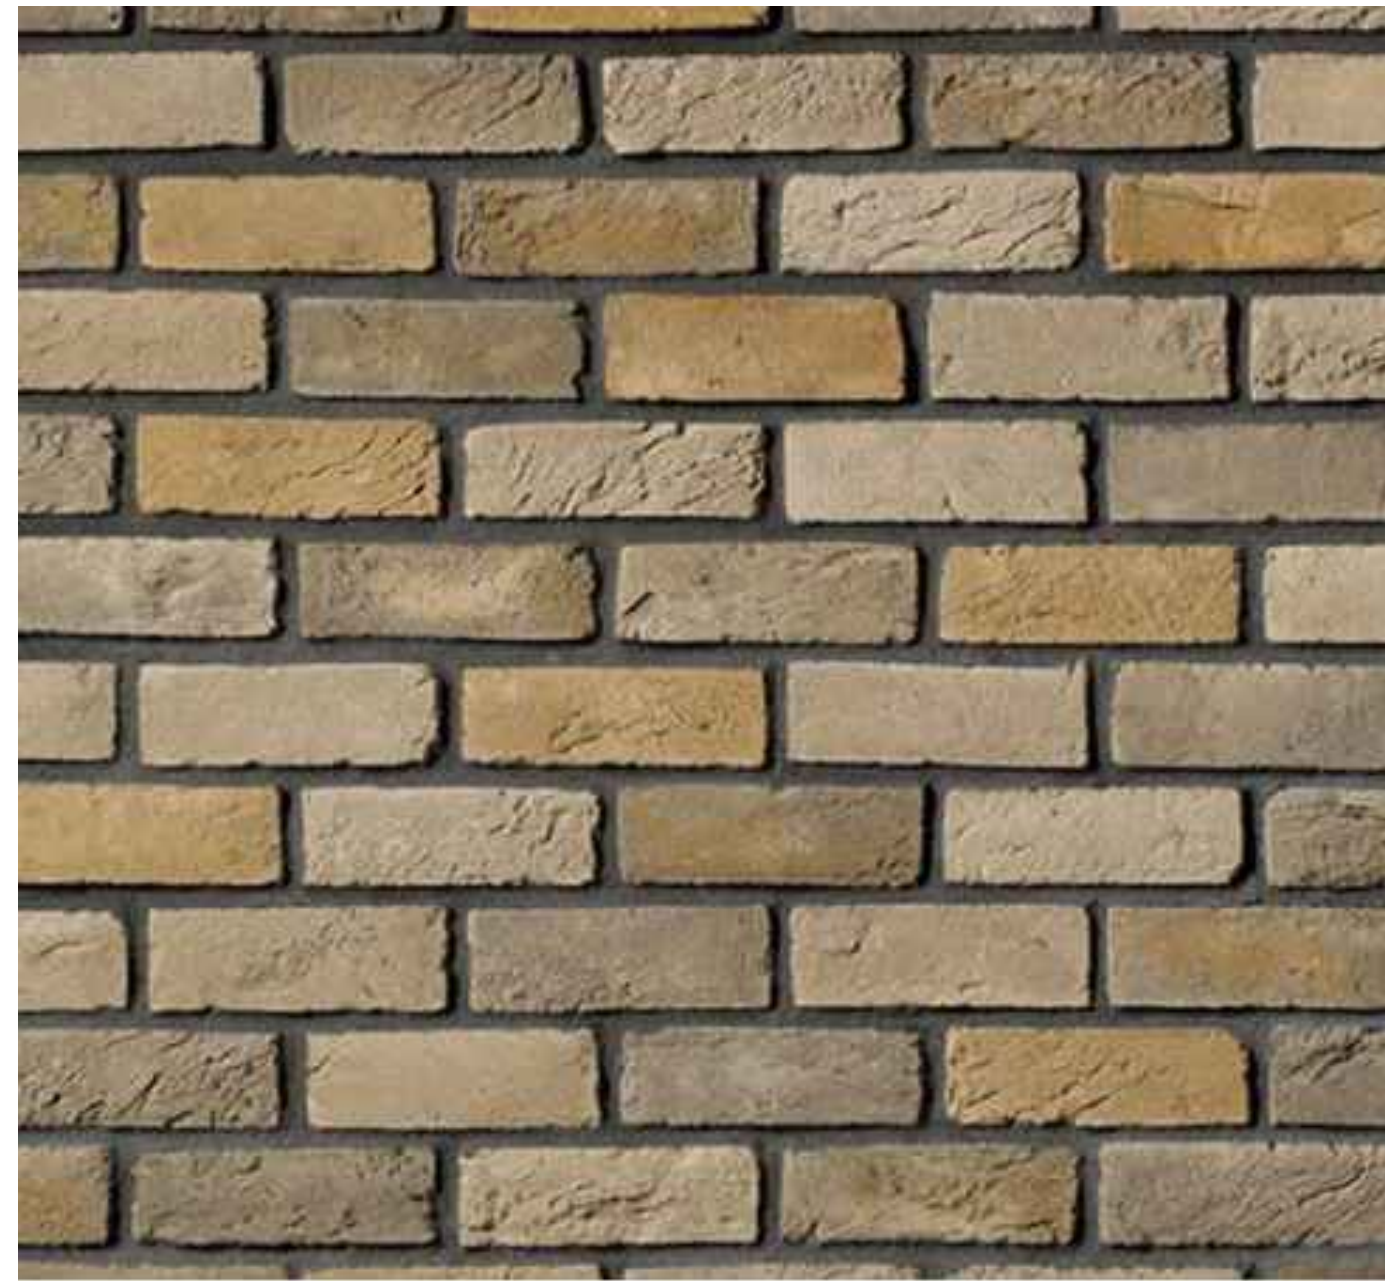

EXTERIOR BRICK VENEER SIDING
BROWN STOWN COLOR - LIBRARY

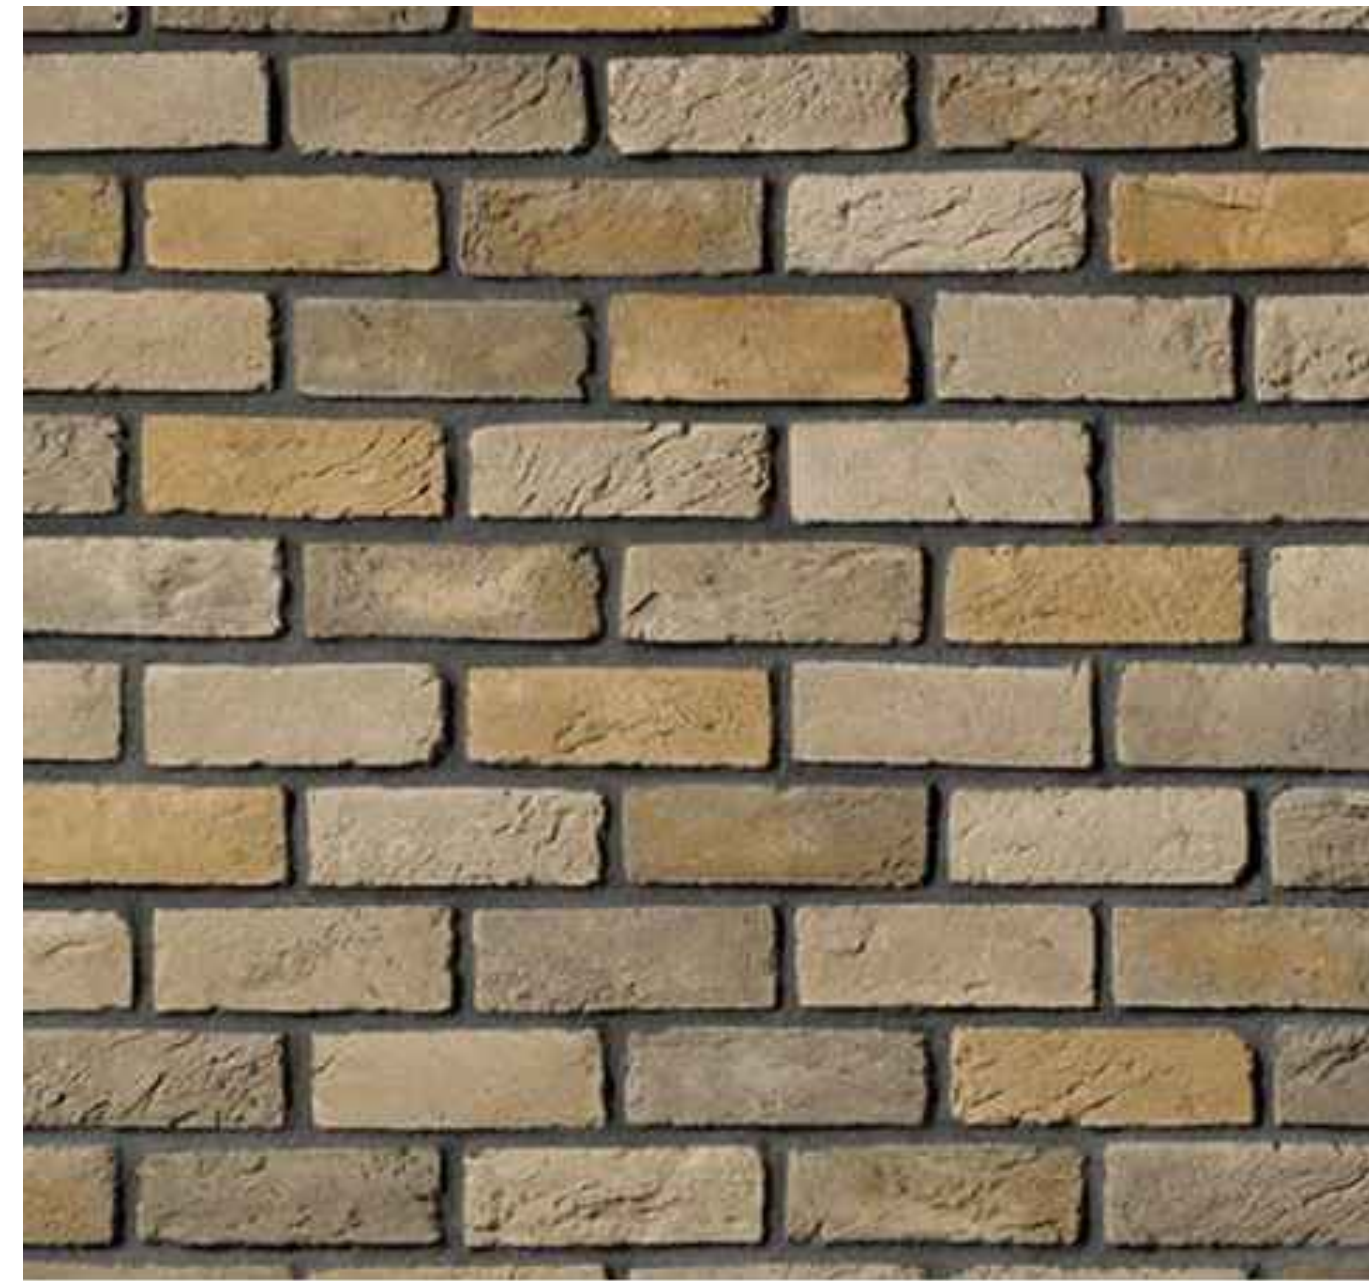


EXTERIOR BRICK VENEER SIDING
ROSEWOOD COLOR - CAFE

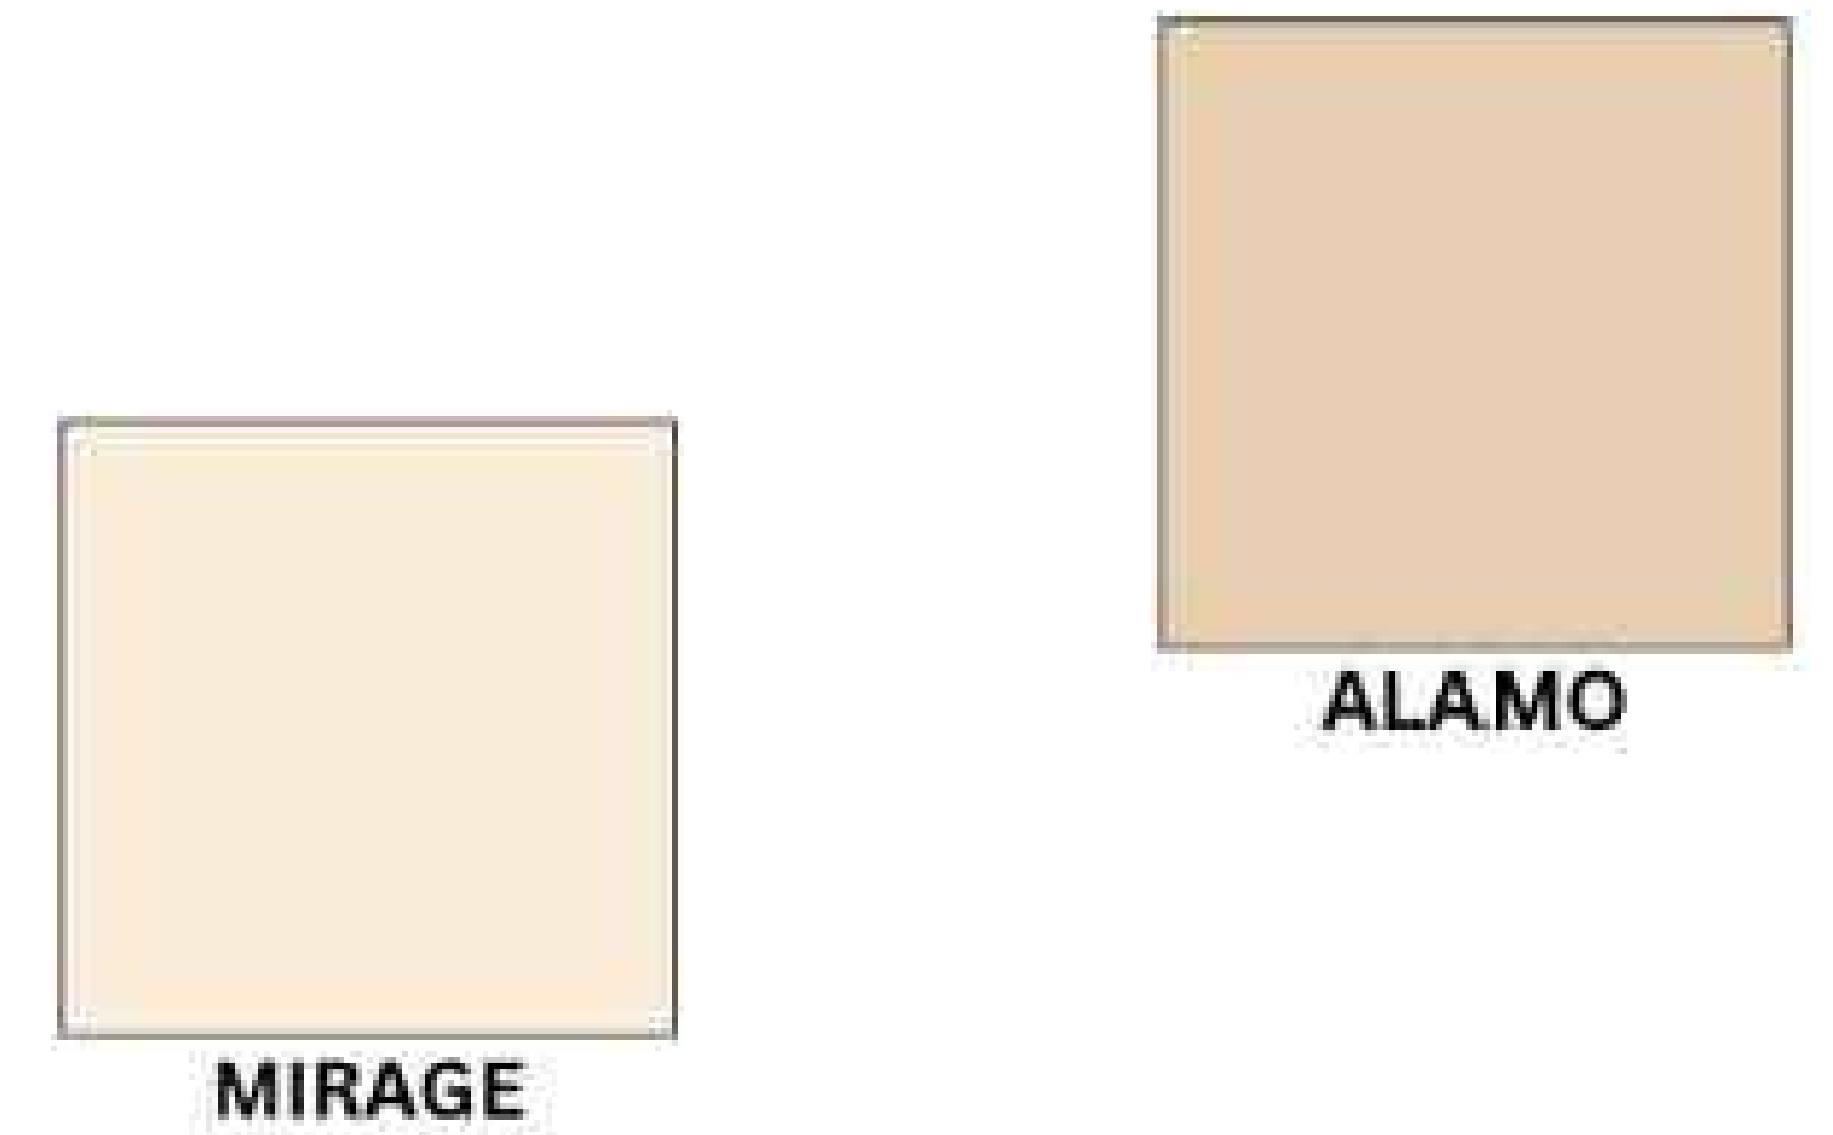


EXTERIOR STUCCO COLOR
LIBRARY - CAFE



CORRUGATED GALVANIZED STEEL
ROOF

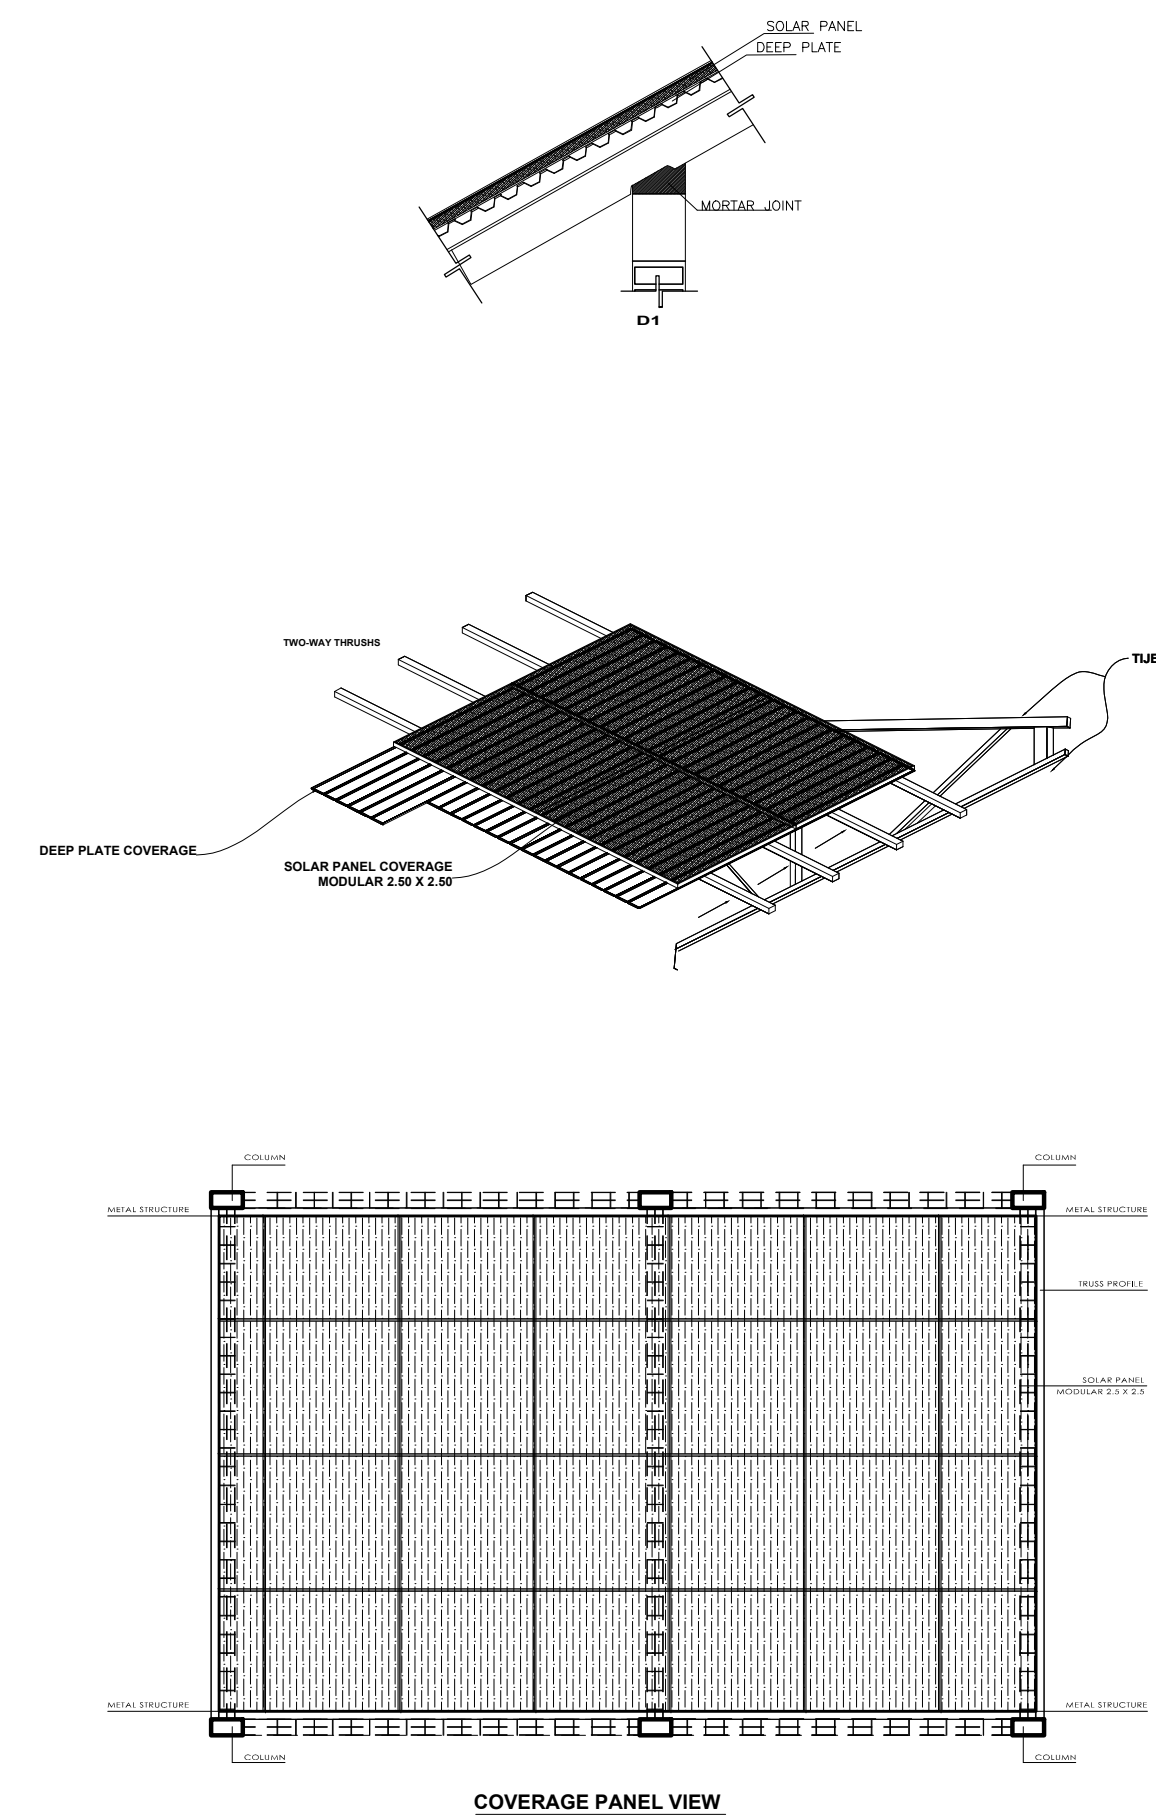



CORRUGATED PANEL & SOLAR
PANEL SYSTEM

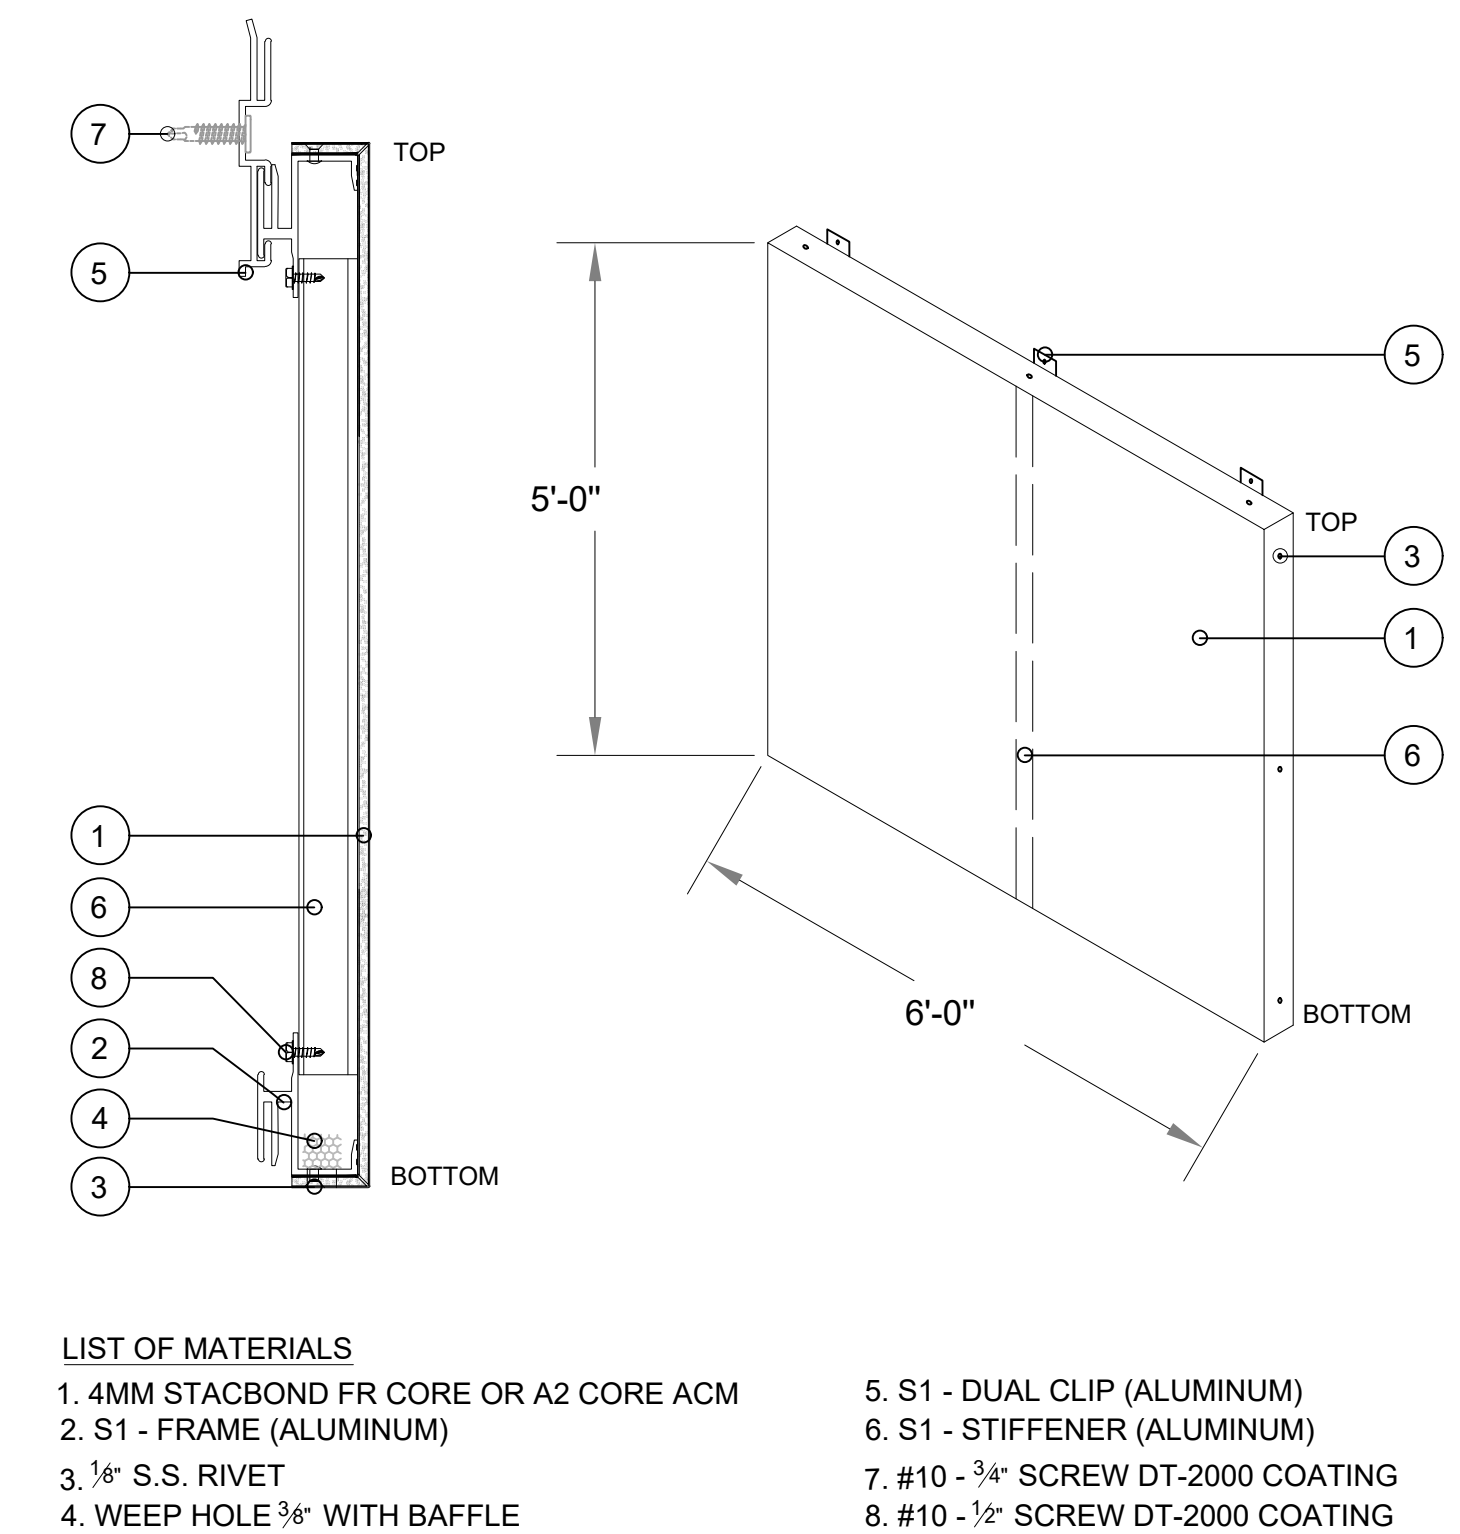


- LIST OF MATERIALS
- | | |
|--|--|
| 1. 4MM STACBOND FR CORE OR A2 CORE ACM | 5. S1 - DUAL CLIP (ALUMINUM) |
| 2. S1 - FRAME (ALUMINUM) | 6. S1 - STIFFENER (ALUMINUM) |
| 3. $\frac{1}{8}$ " S.S. RIVET | 7. #10 - $\frac{3}{4}$ " SCREW DT-2000 COATING |
| 4. WEEP HOLE $\frac{3}{8}$ " WITH BAFFLE | 8. #10 - $\frac{1}{2}$ " SCREW DT-2000 COATING |

MIRRORED PANEL SYSTEM
ACP SYSTEM - BRONZE COLOR

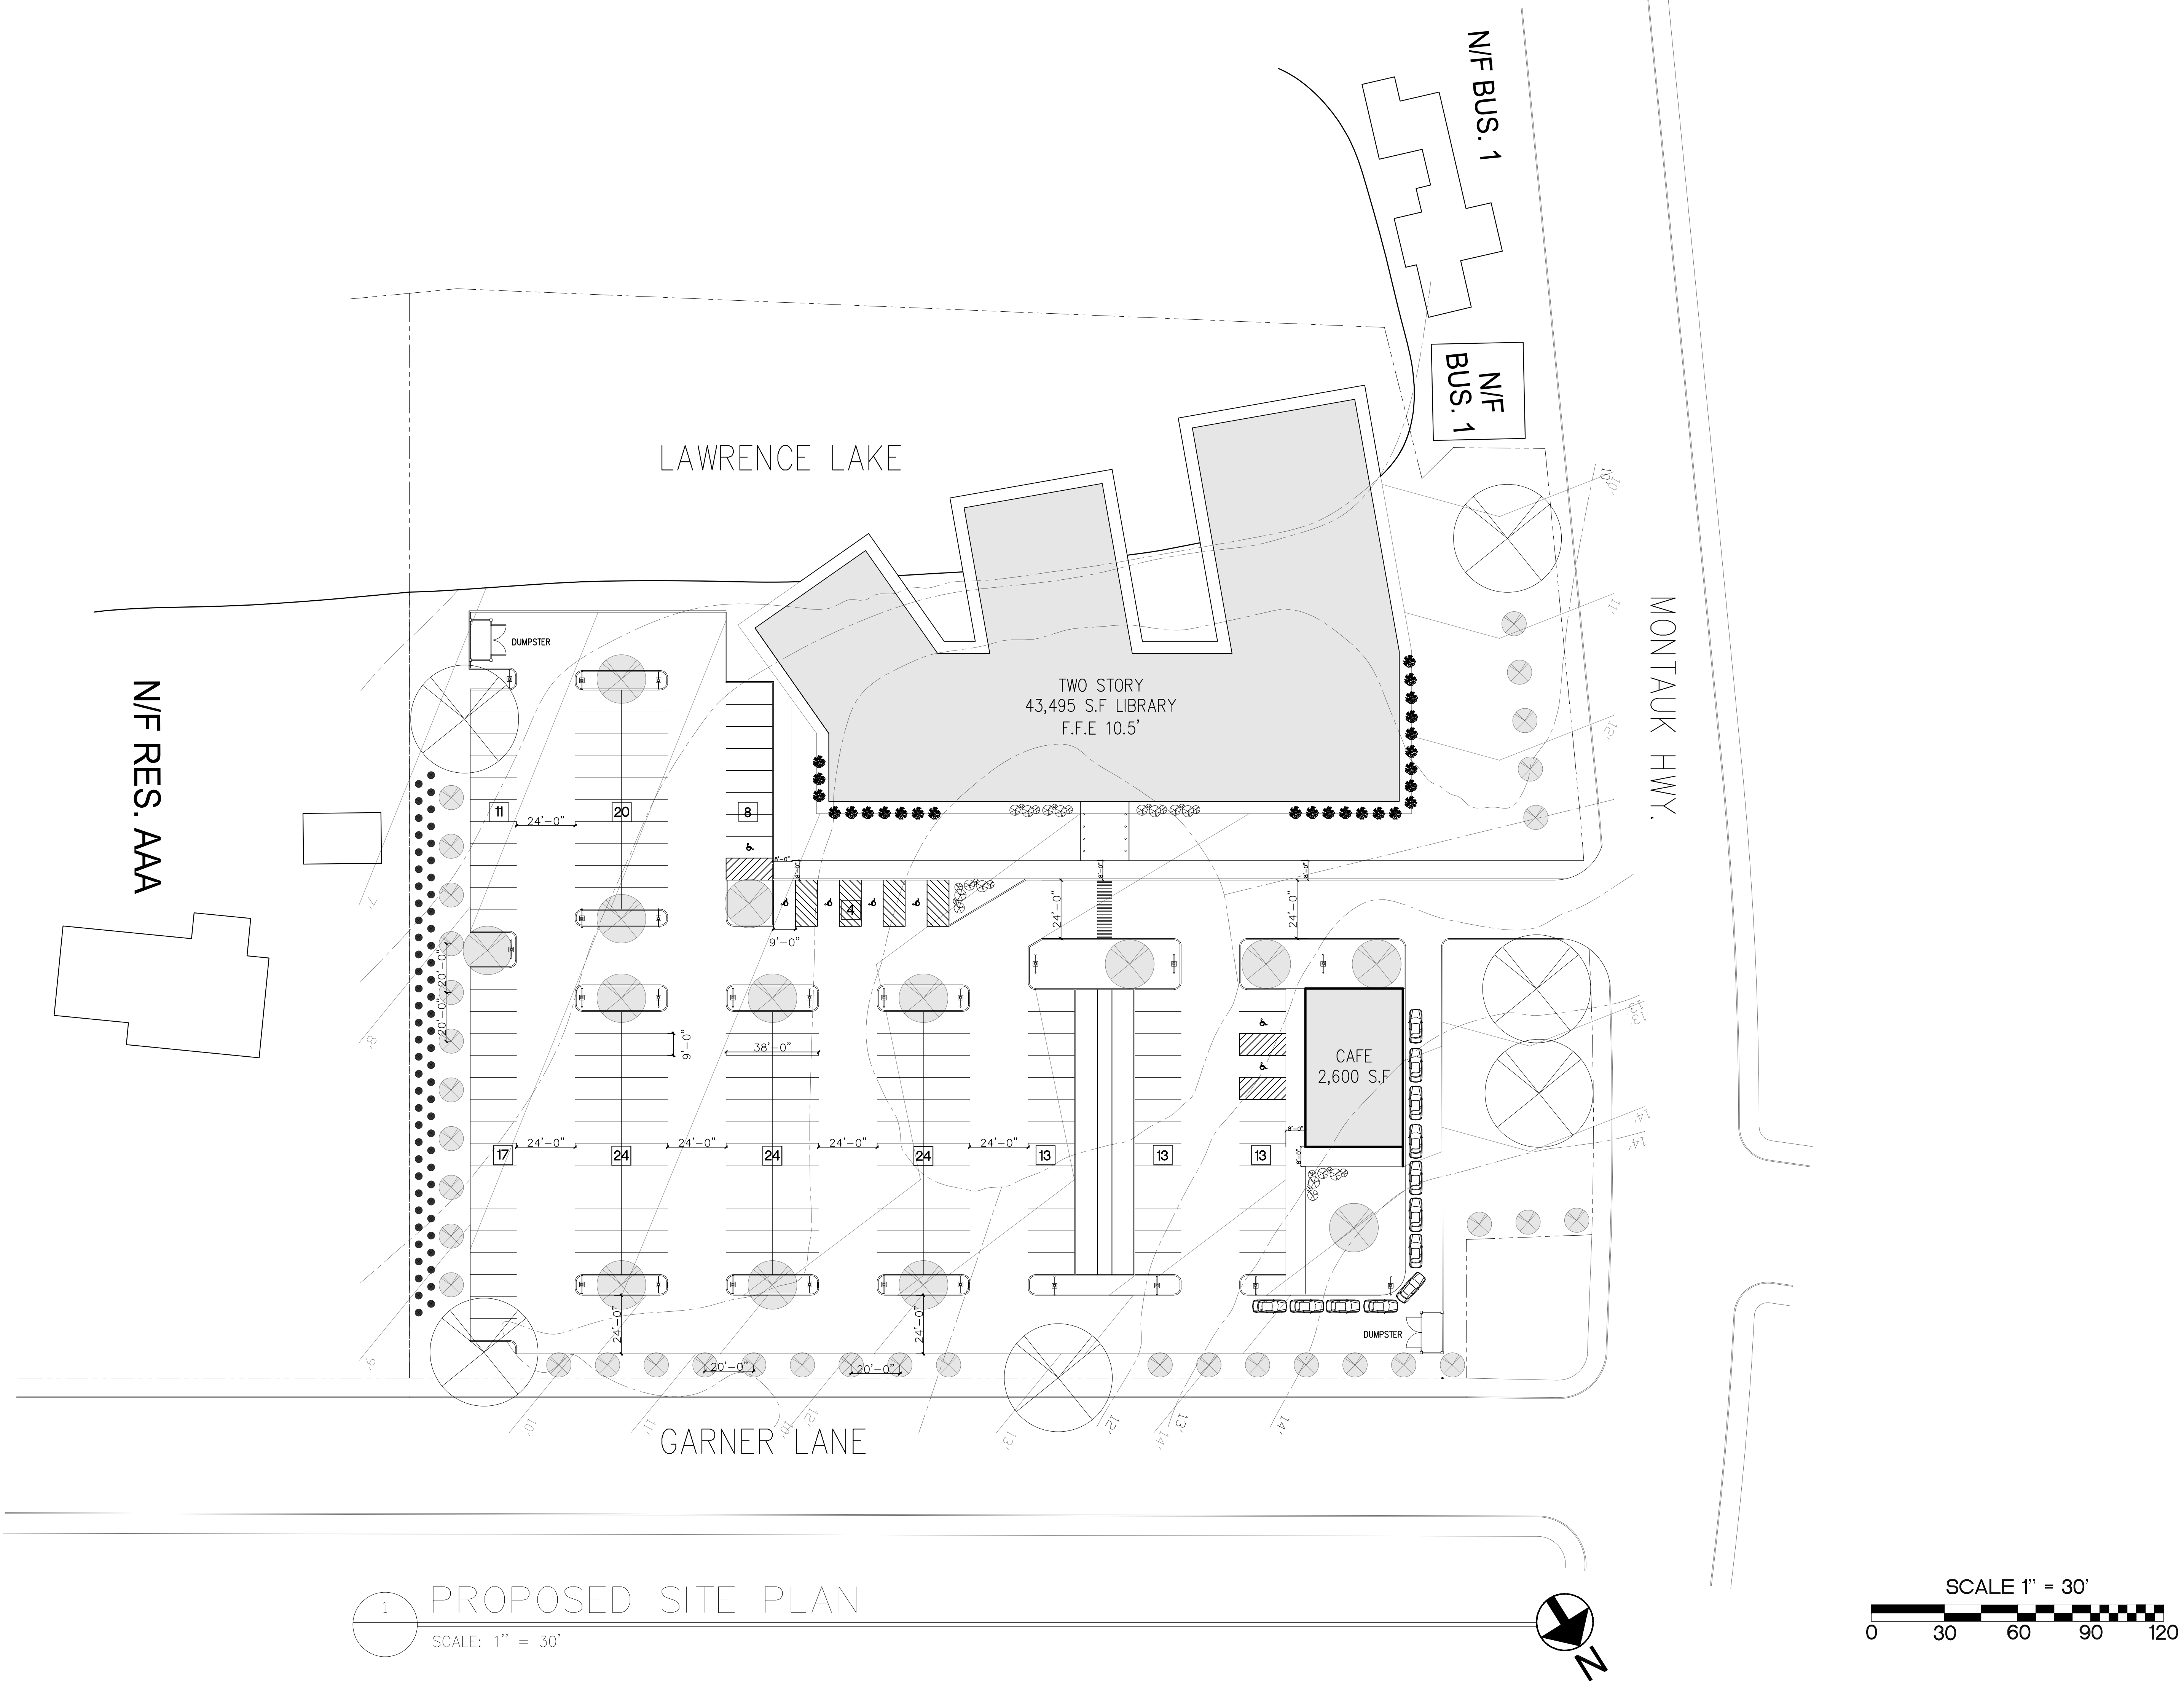


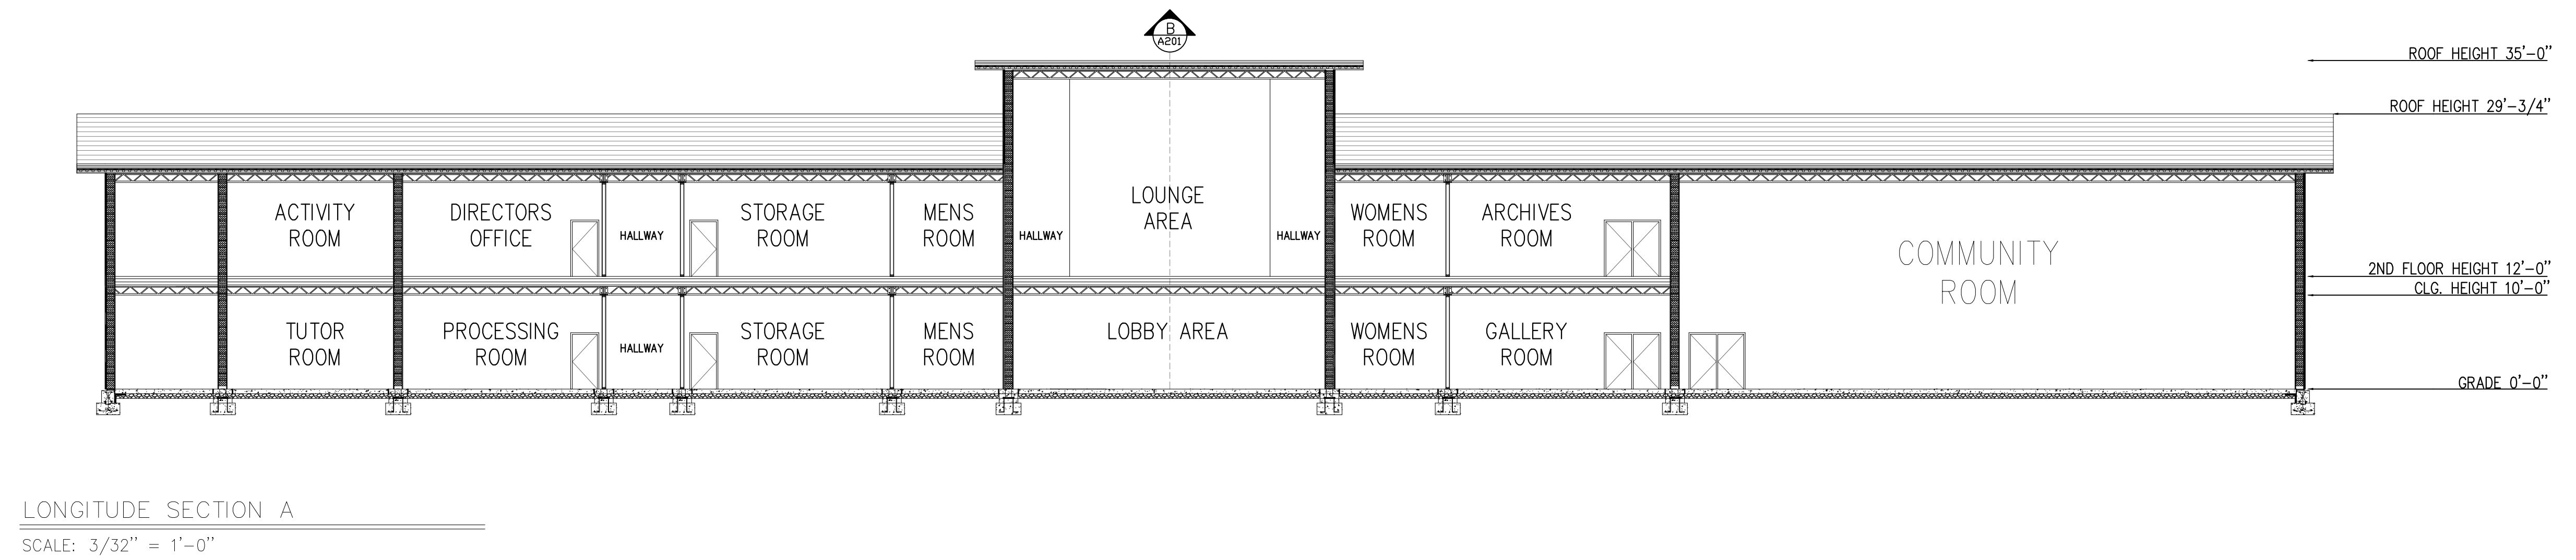

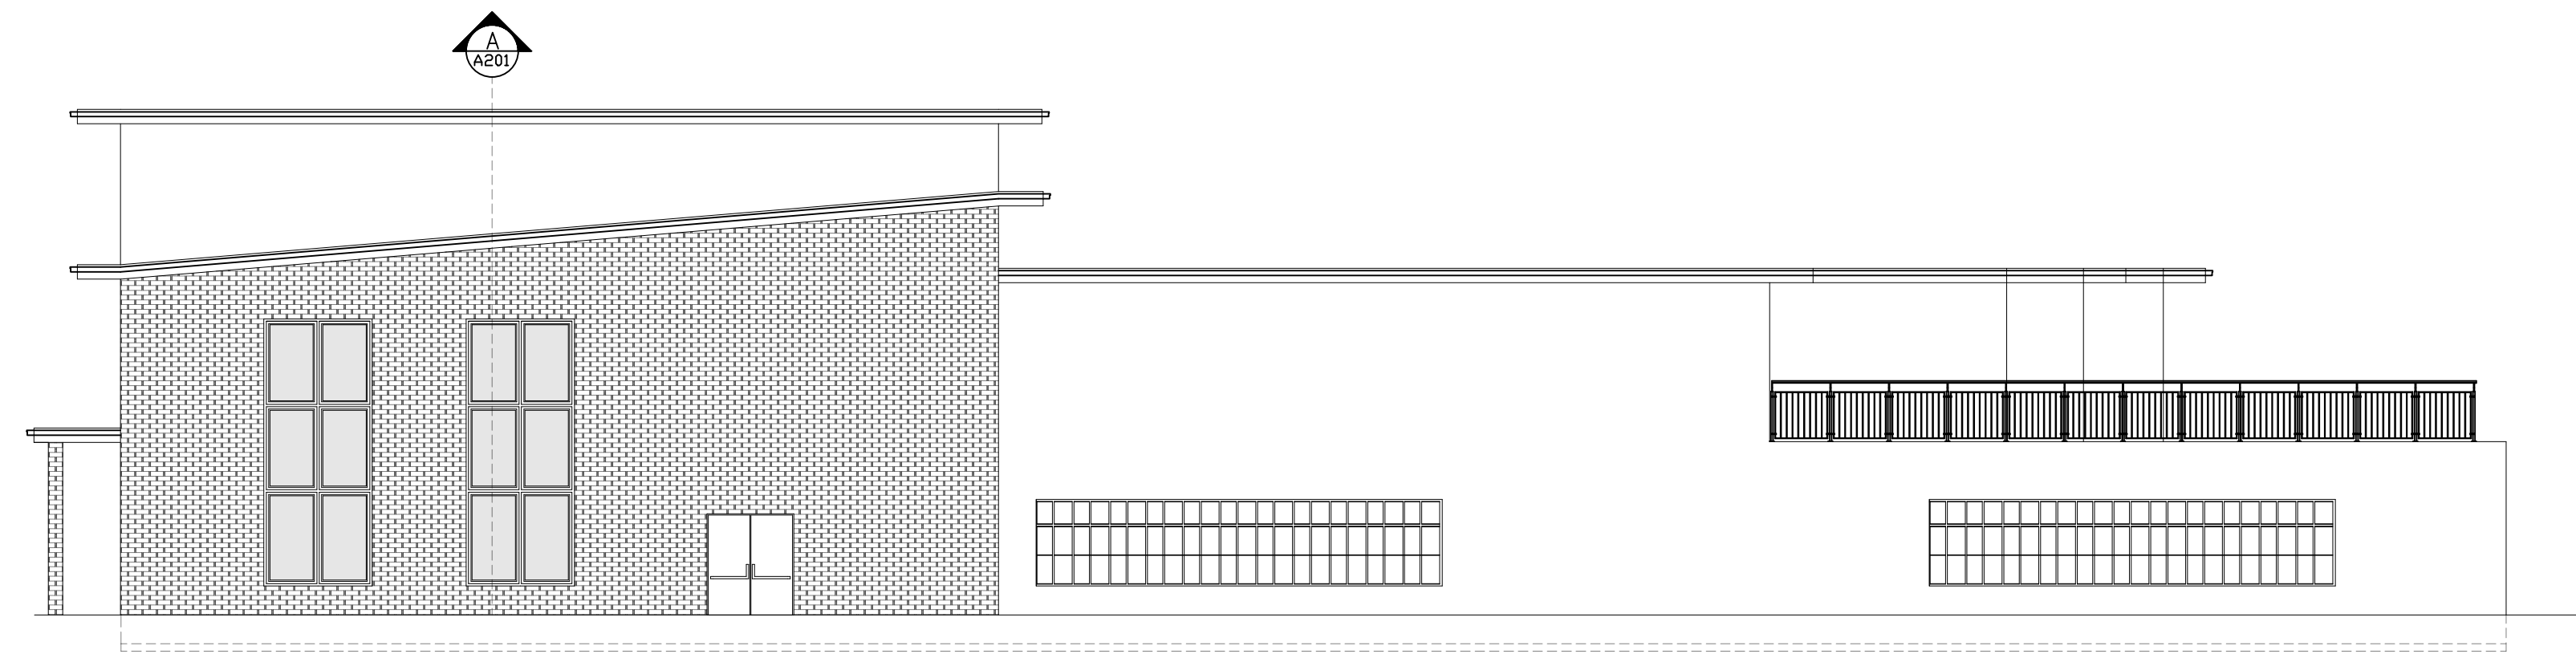


SOUTH EAST SIDE ELEVATION


SCALE: 3/32" = 1'-0"

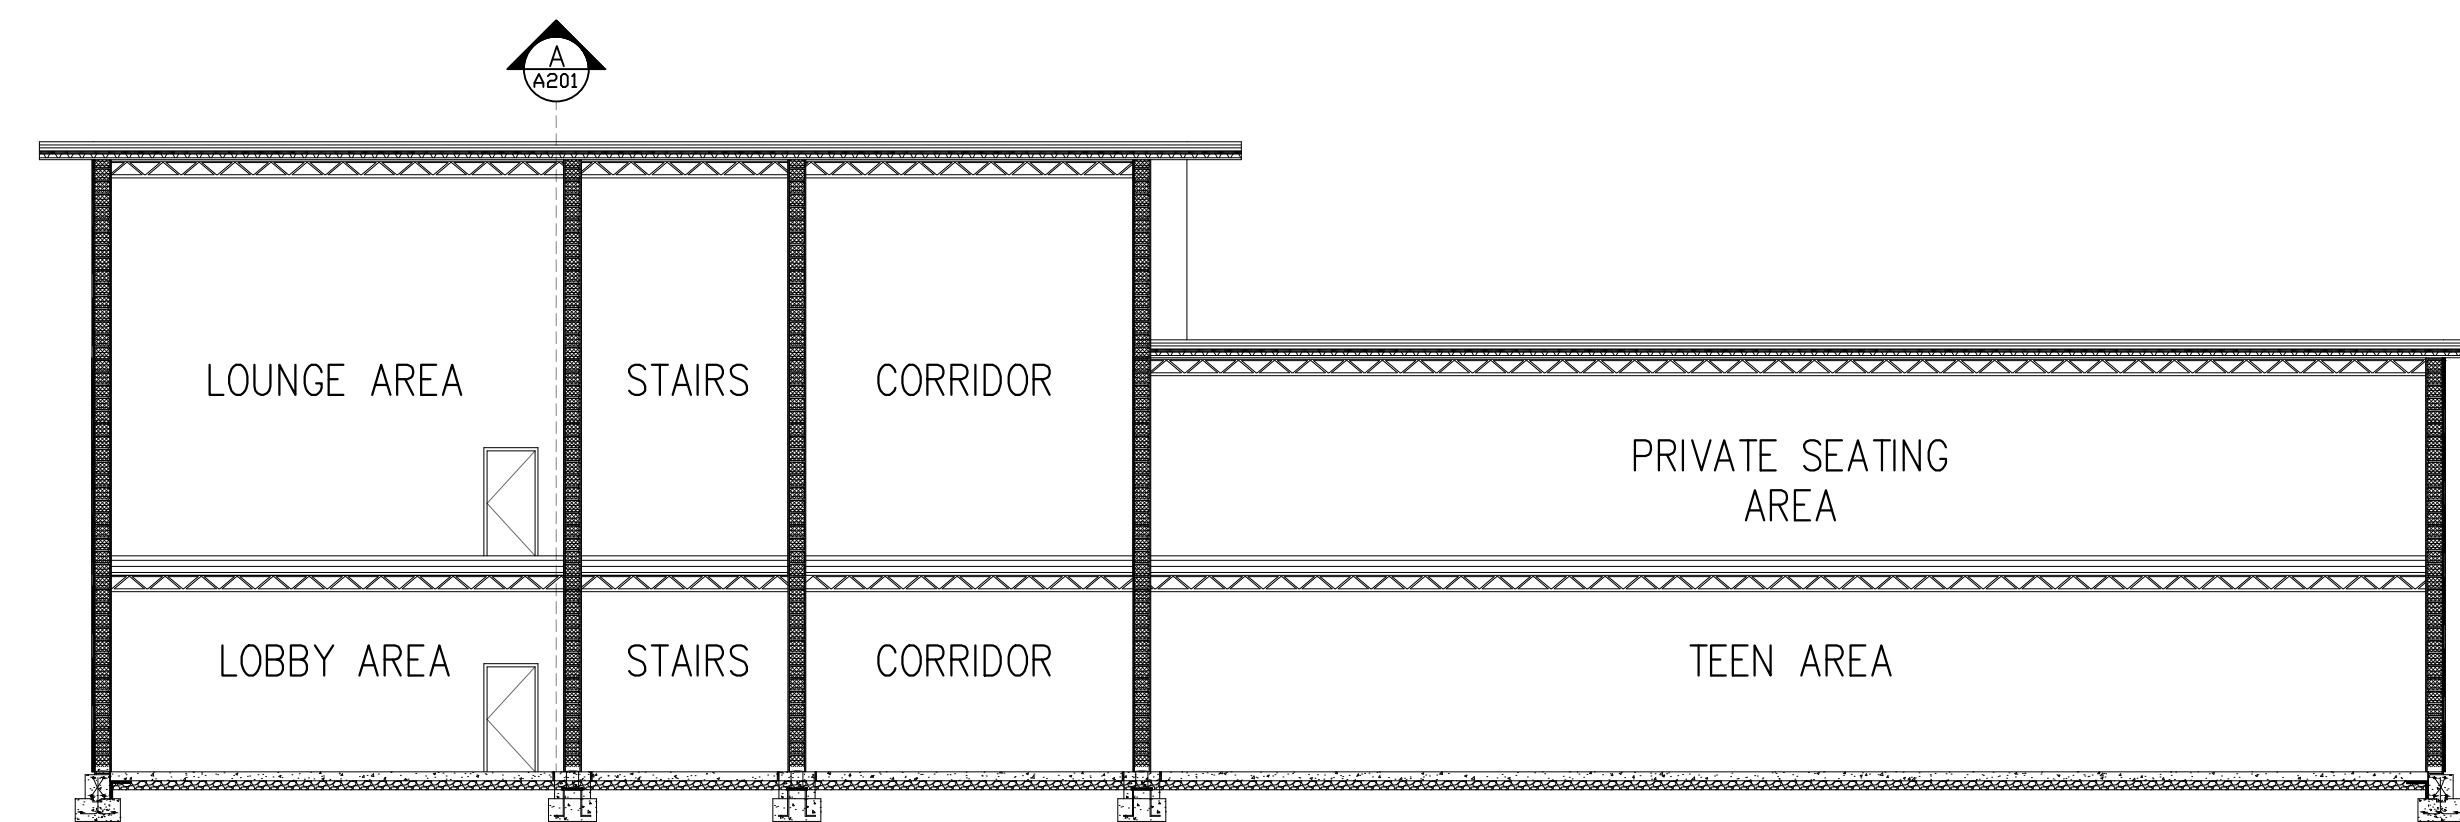

LATERAL SECTION B

SCALE: 3/32" = 1'-0"

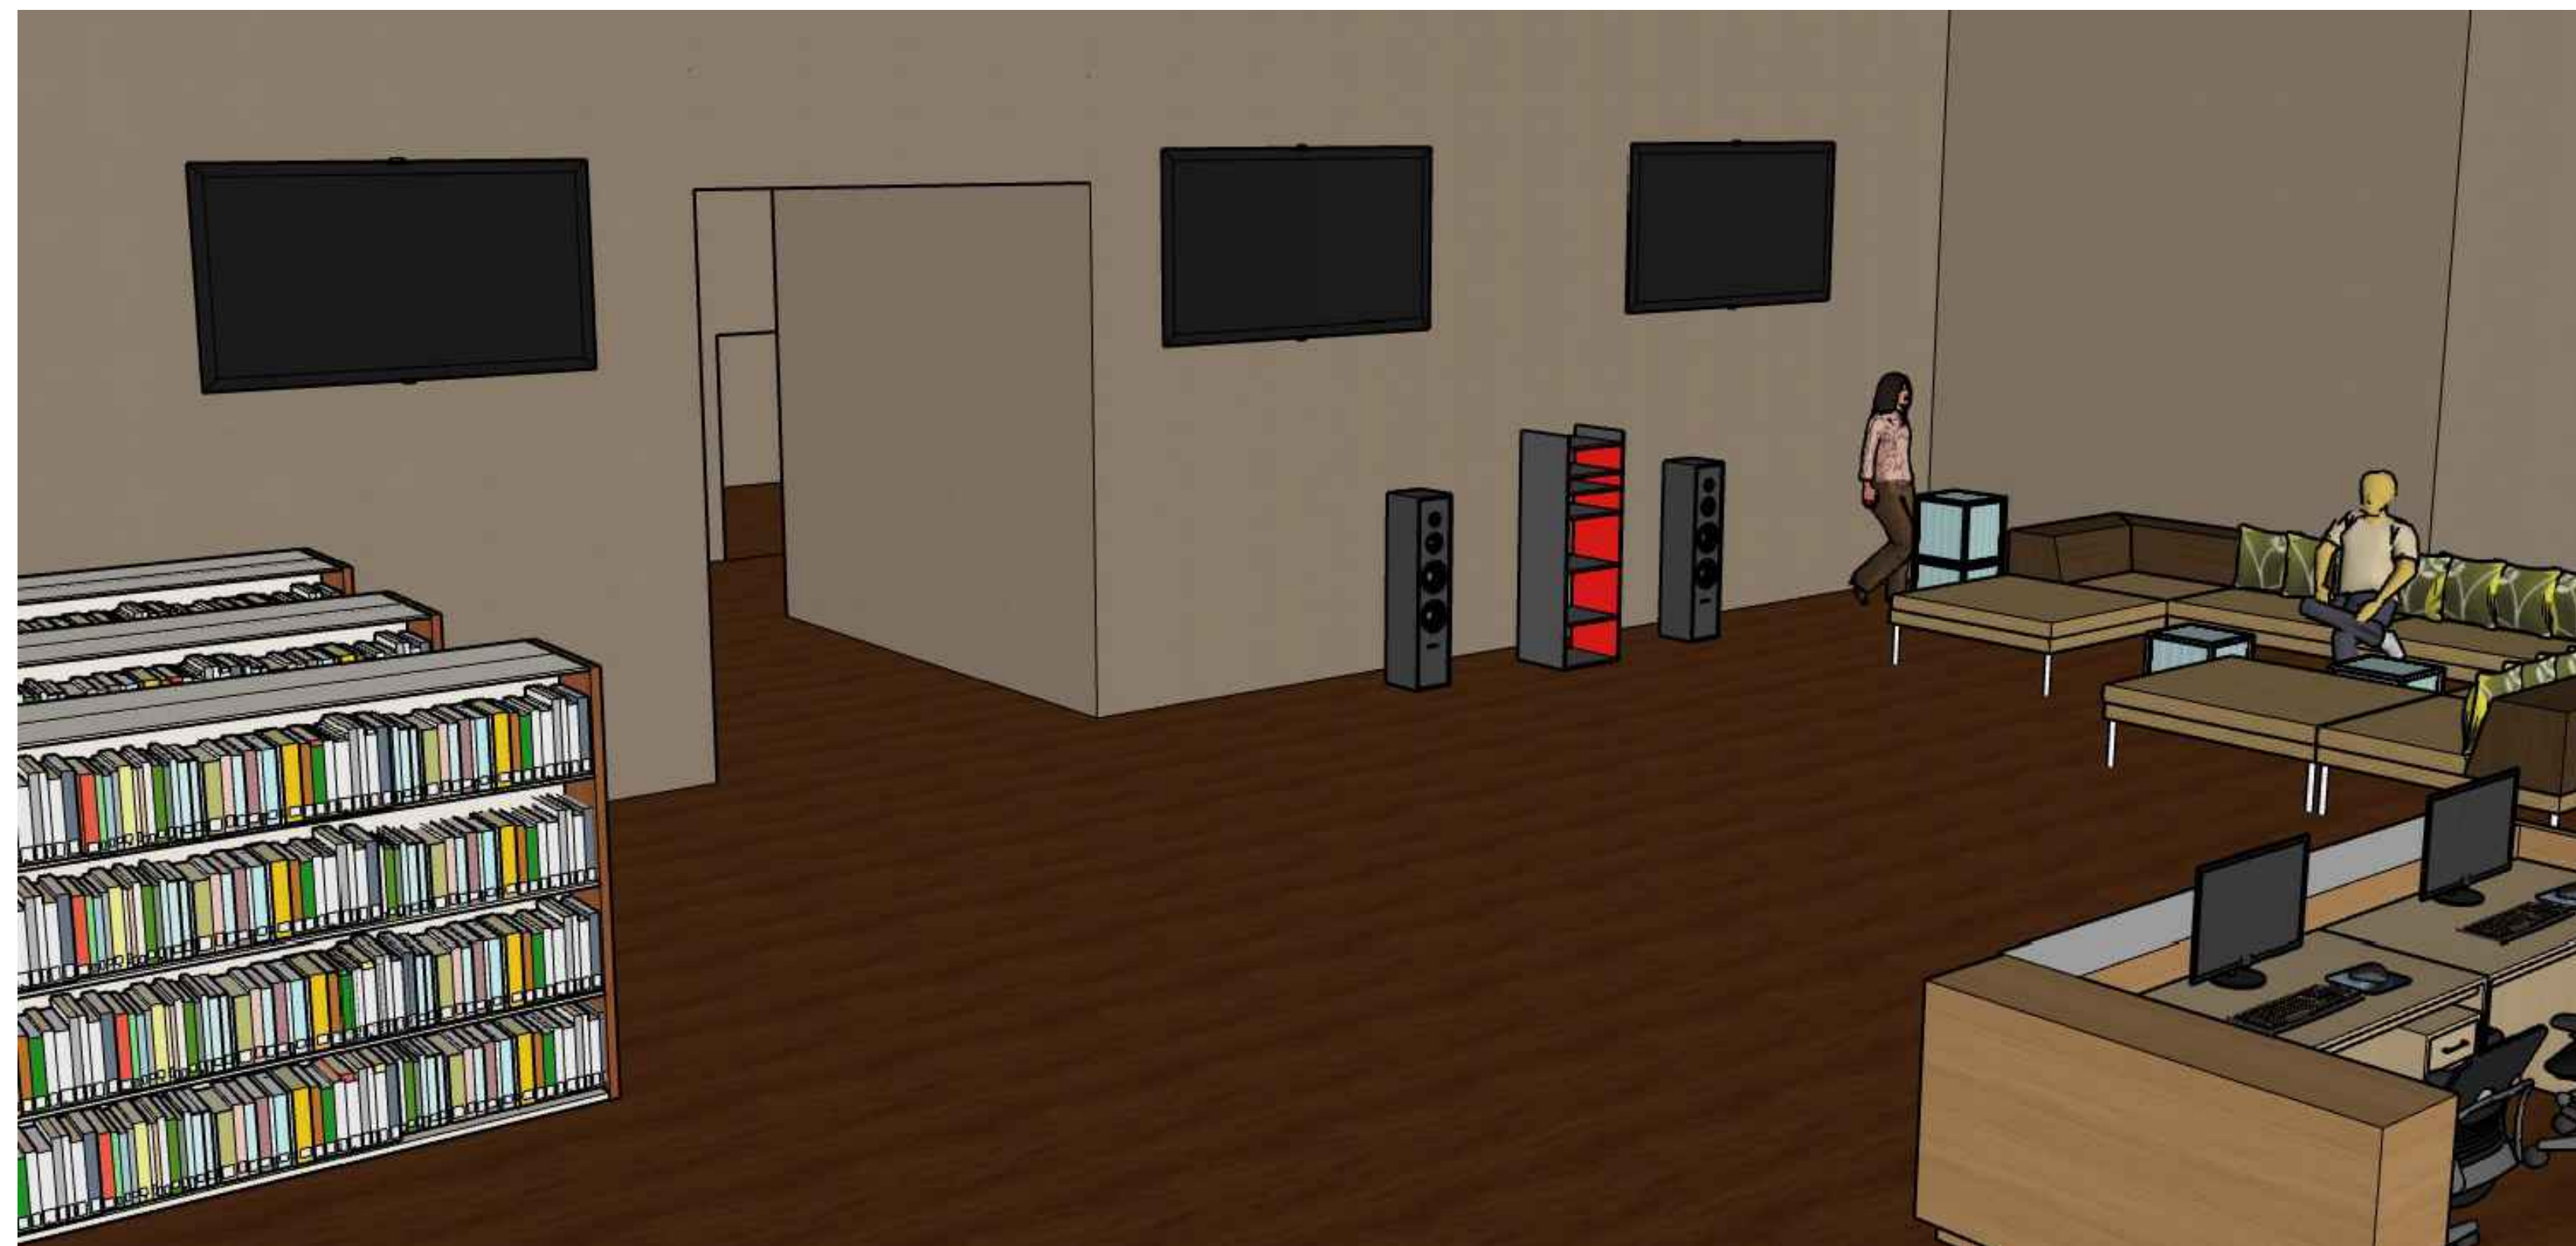


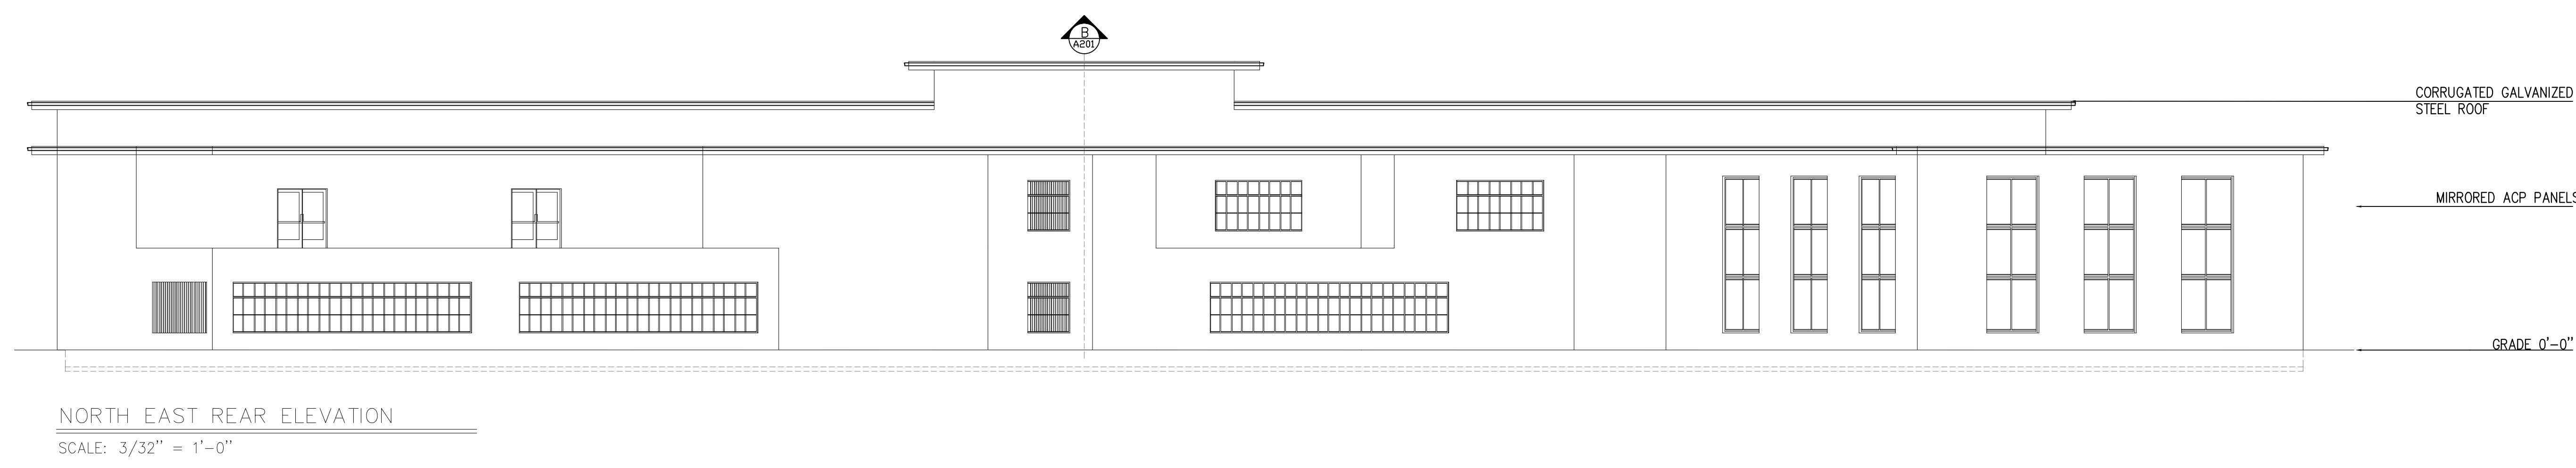

1 SIDE VIEW



2 REAR VIEW

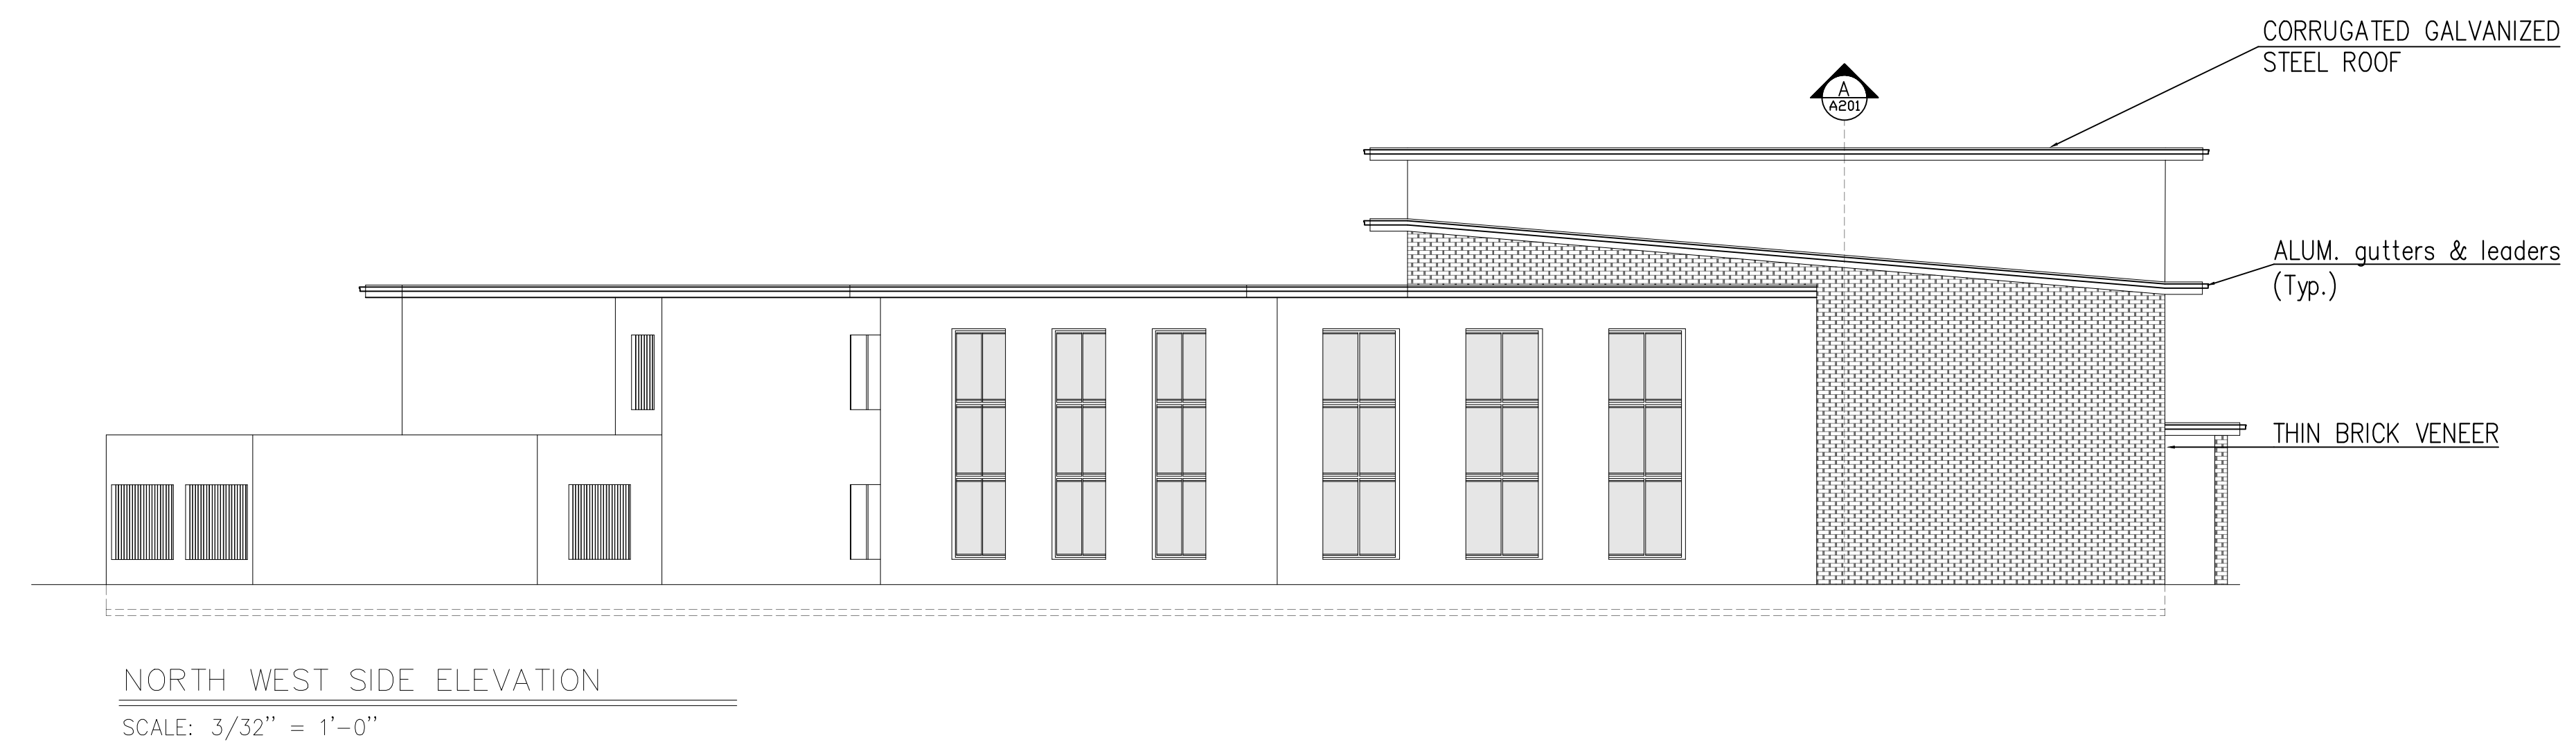

3 REAR VIEW



4 SITE VIEW